
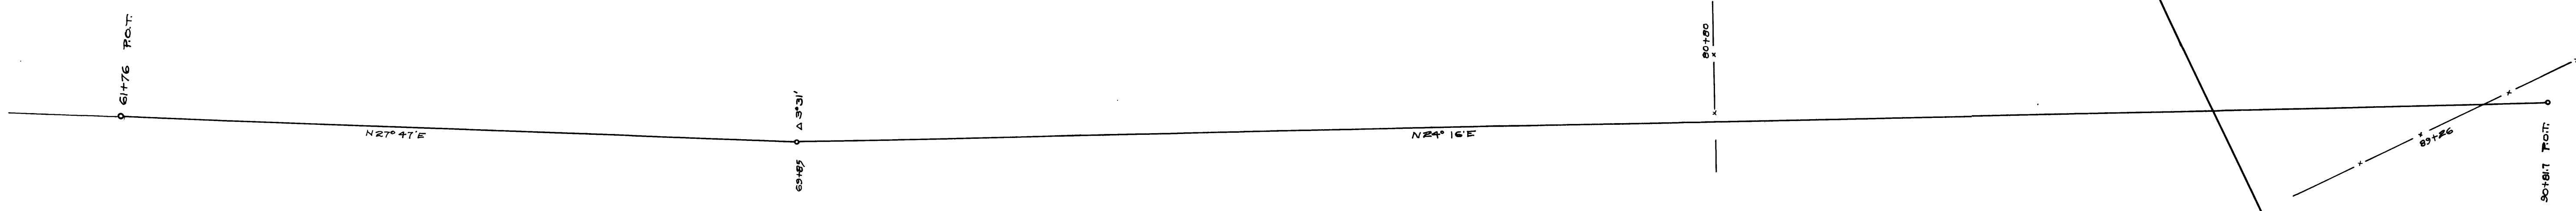



JAKE CHADWICK

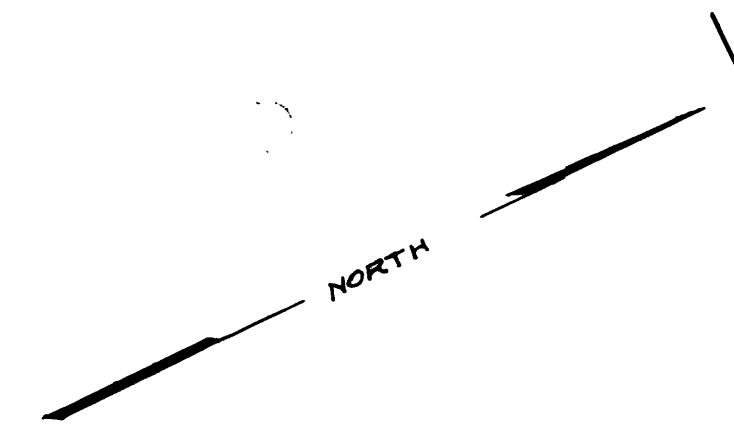

DOUGLAS COUNTY
HIGHWAY IMPROVEMENT
E.C. FREAR COUNTY ENGR.
DIXONVILLE - GLIDE ROAD
MARKET ROAD NO. 4

SECTION 12
SECTION 13

SHEET 3

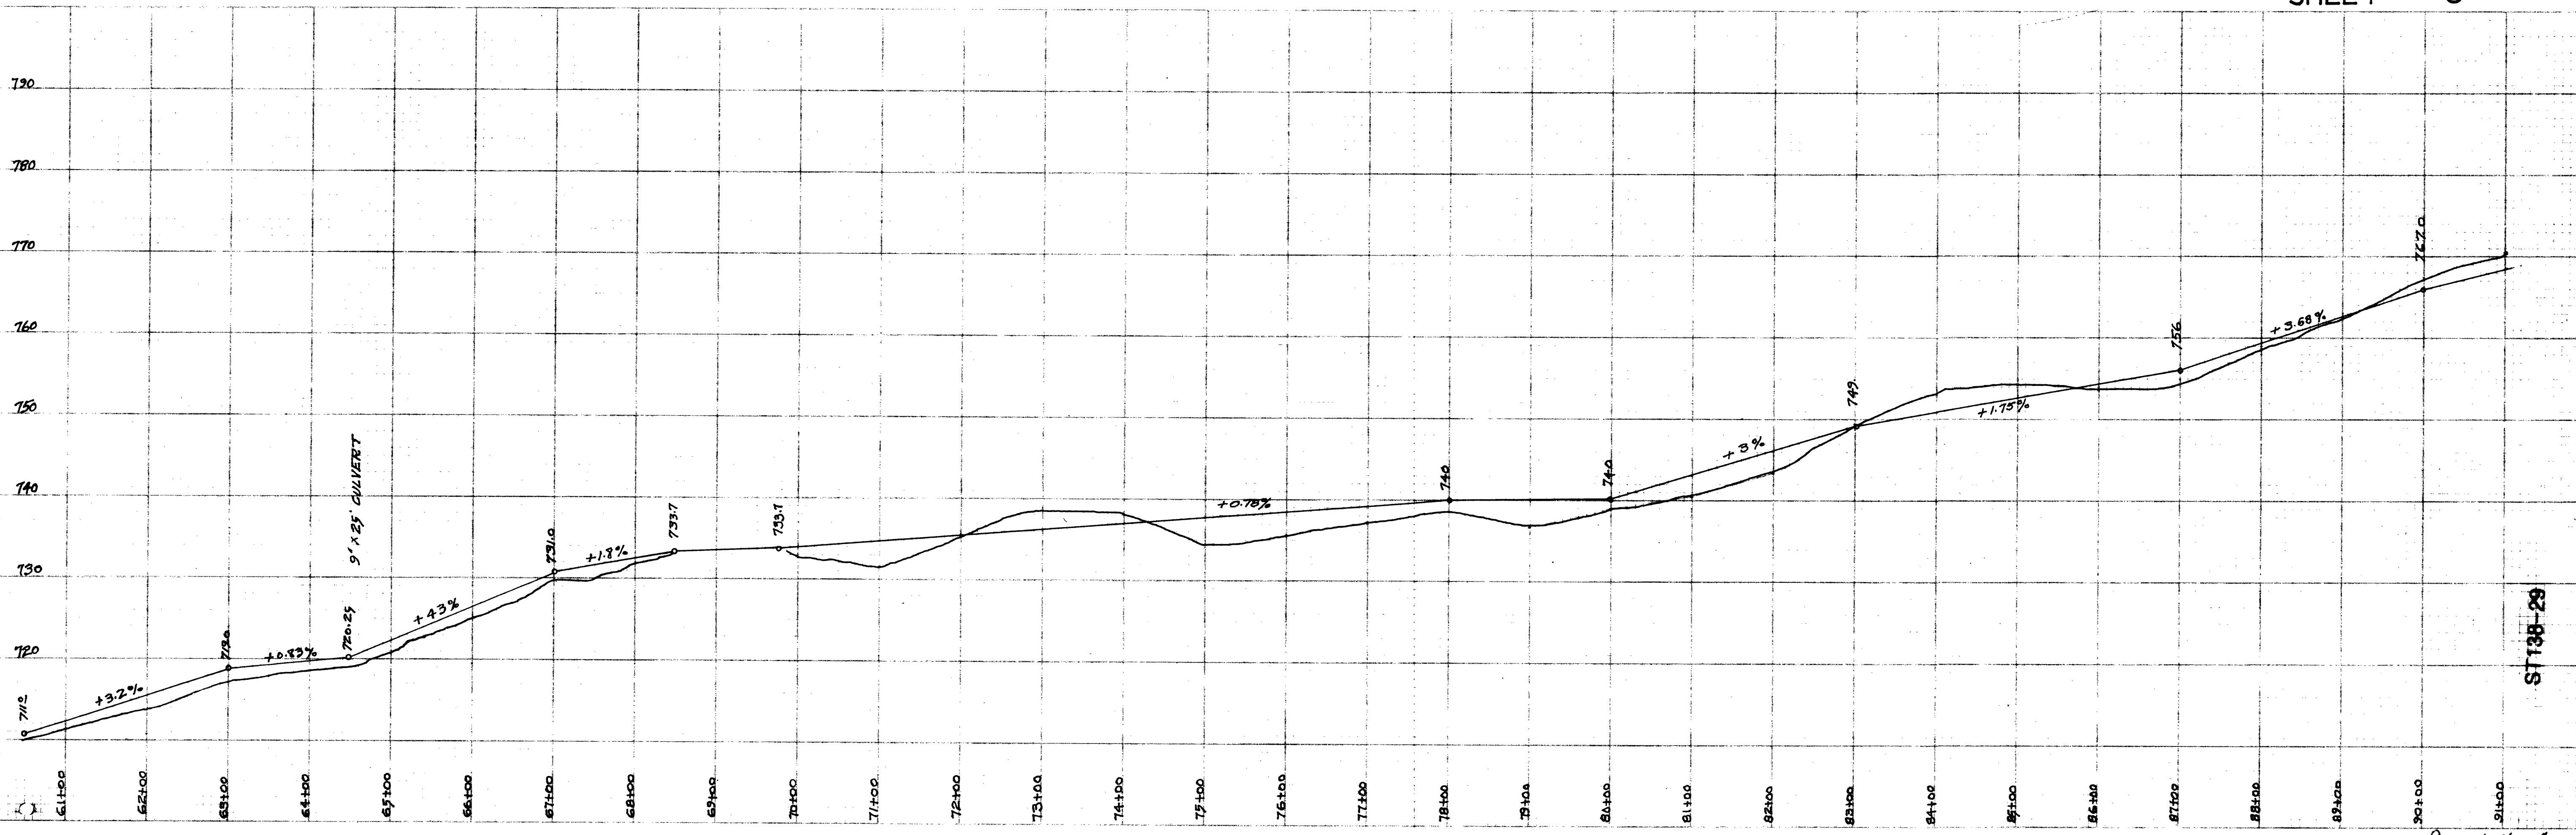

ST 138-29

Road No 4