


DOUGLAS COUNTY  
 HIGHWAY IMPROVEMENT  
 F.G. FREAR COUNTY ENGR.  
 DIXONVILLE - GLIDE ROAD  
 MARKET ROAD NO. 4

SHEET 5

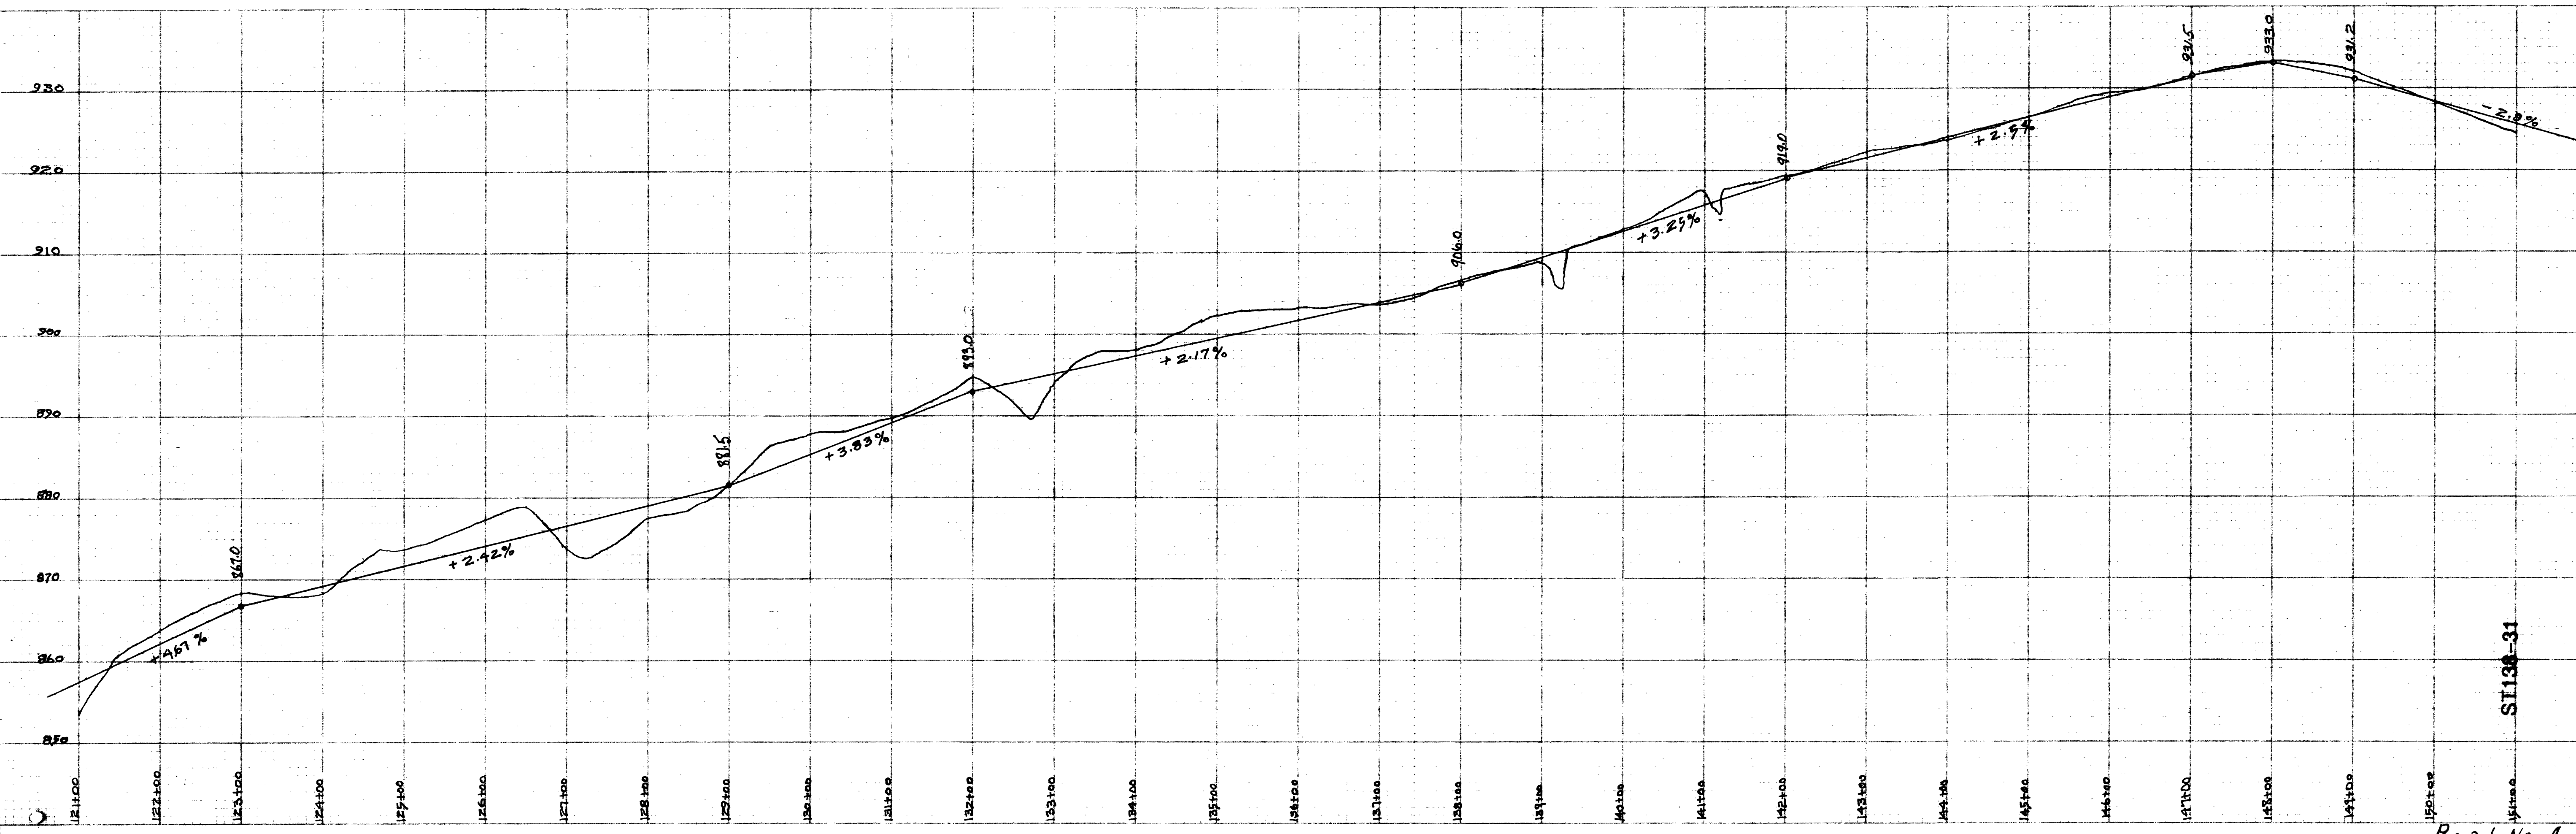

Road No. 4

SI 130-31