


RAFE DIXON

P. F. BARKER

CREEK

NORTH

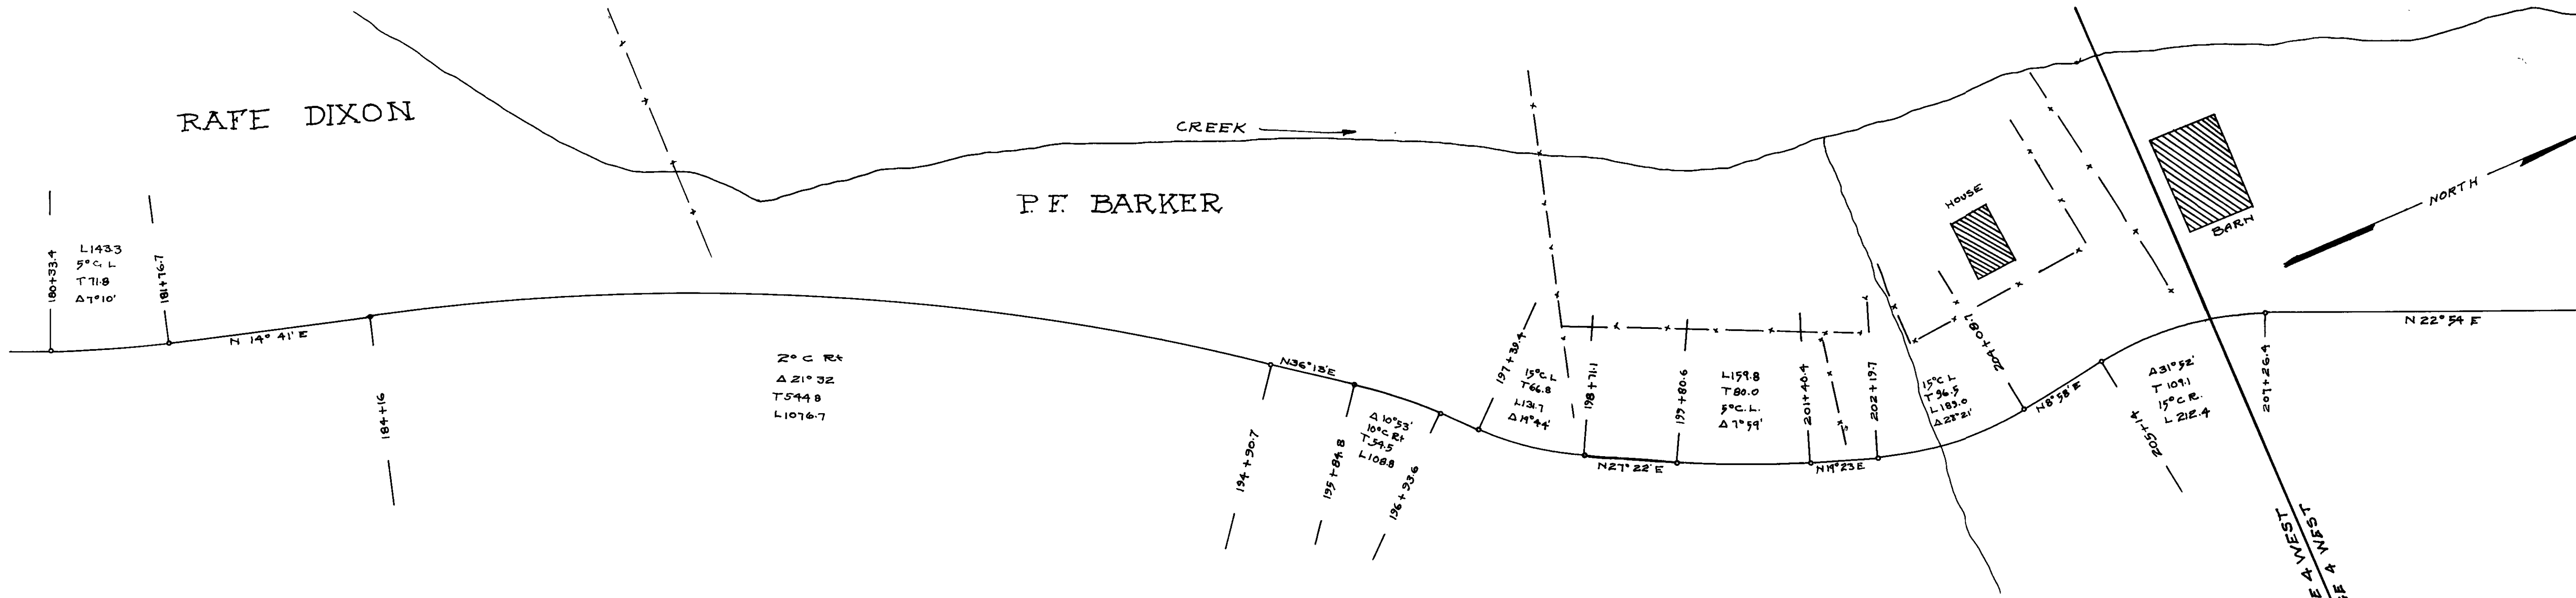


DOUGLAS COUNTY
HIGHWAY IMPROVEMENT

F.C. FREAR COUNTY ENGR.

DIXONVILLE - GLIDE ROAD
MARKET ROAD NO. 4

SECTION 6 TWP. 26 S RANGE 4 WEST
SECTION 5 TWP. 26 S RANGE 4 WEST

SHEET 7

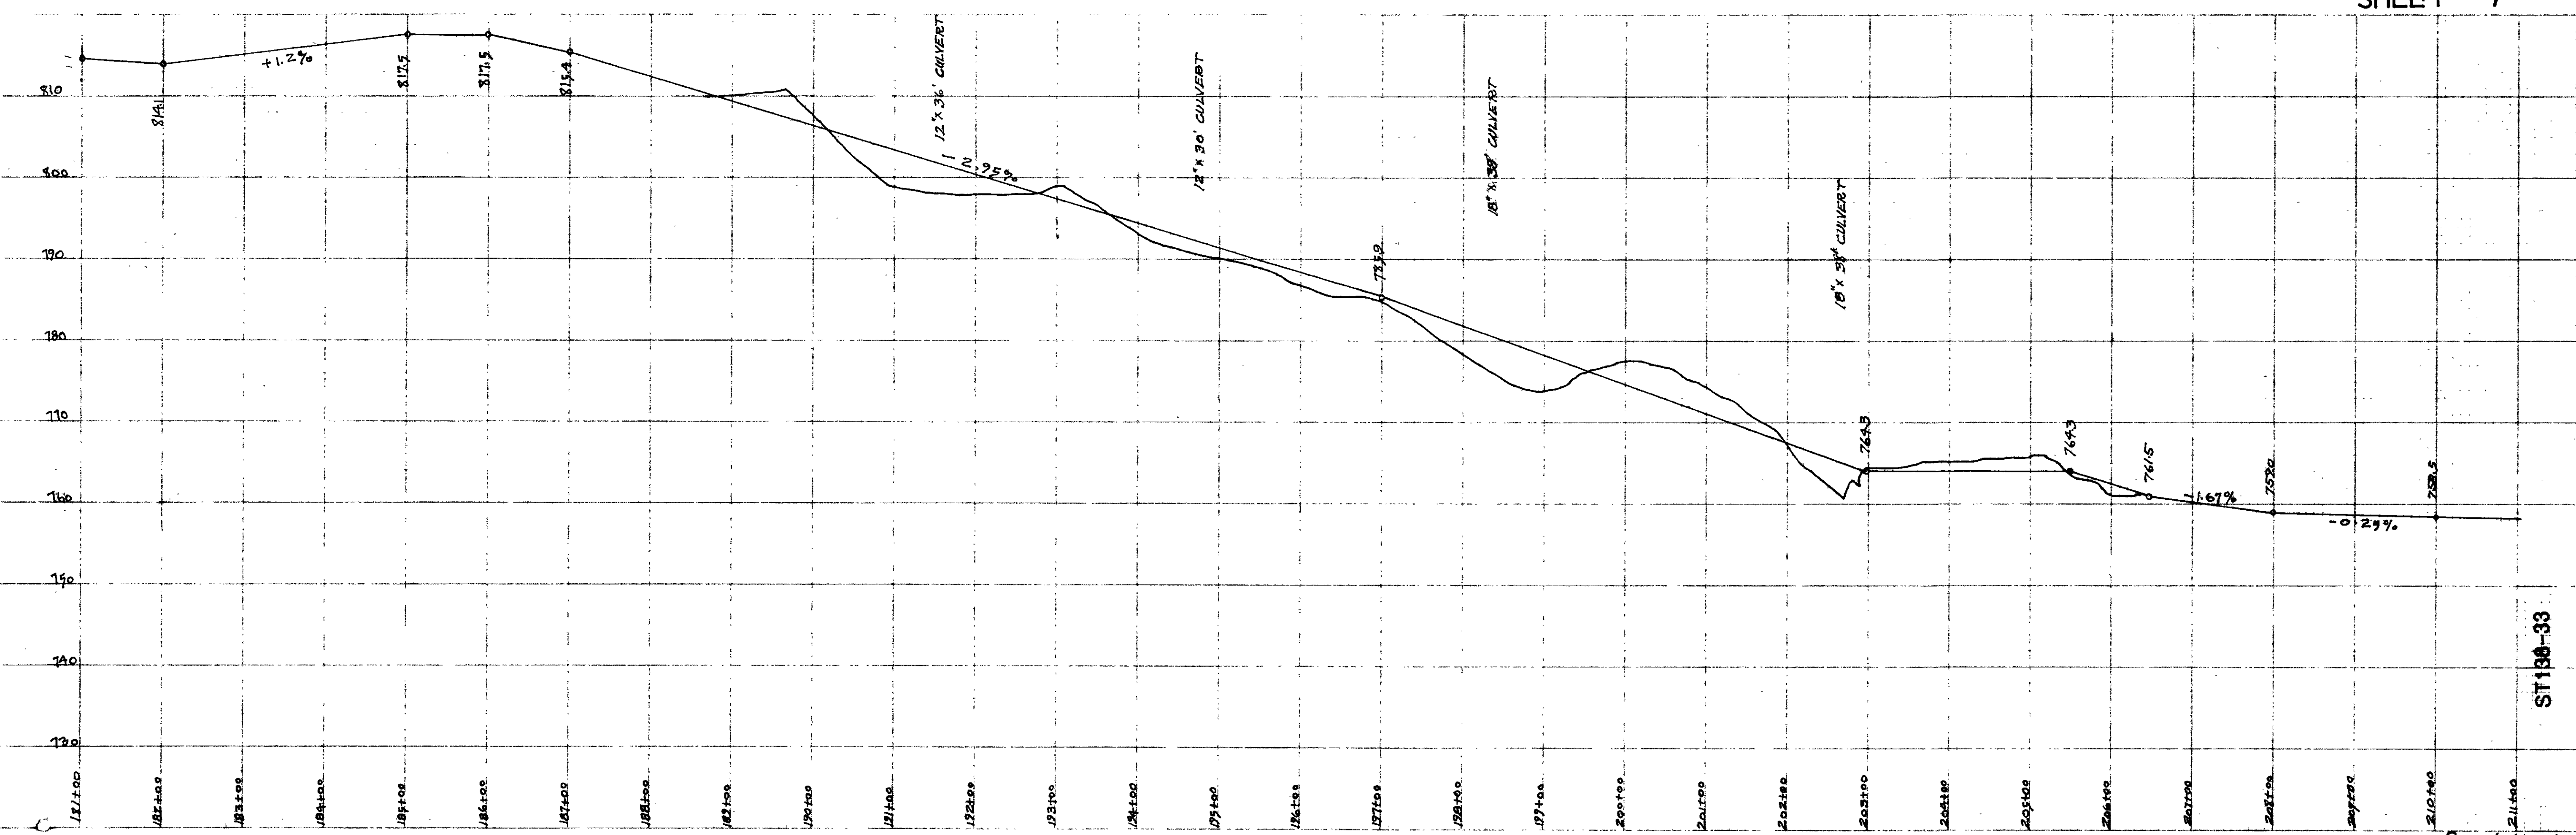

ST 138-33

Road No 4