


DOUGLAS COUNTY  
 HIGHWAY IMPROVEMENT  
 F. C. FREAR COUNTY ENGR.  
 DIXONVILLE - GLIDE ROAD  
 MARKET ROAD NO. 4

SHEET 13

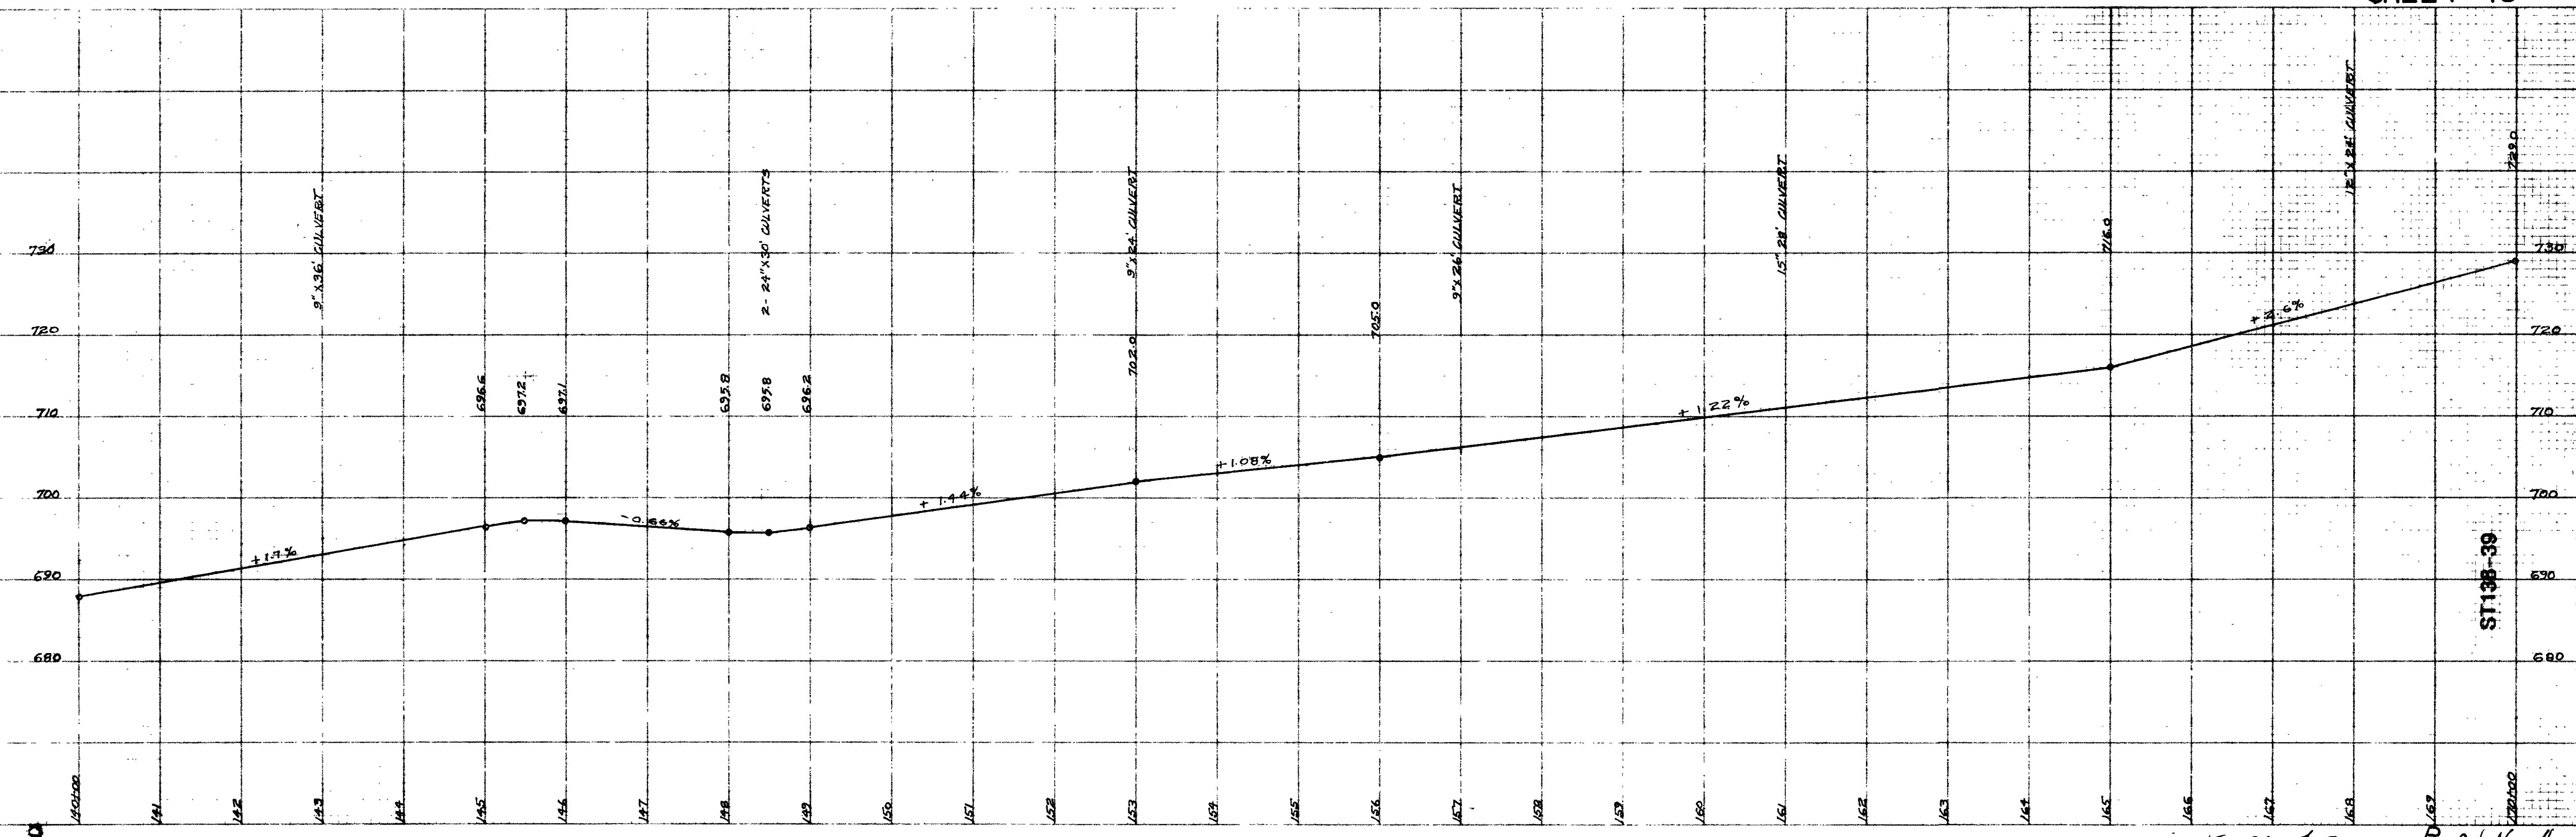

T. 26-4 Sec. 21 Road No. 4