


DOUGLAS COUNTY HIGHWAY IMPROVEMENT

PROFILE & ALIGNMENT OF DIXONVILLE-GLIDE ROAD (BOB BLAKLEY SECTION) SECS 21-28 & 29-T265-R4 W.M. Sta. 75+43.7 to Sta. 197+00
 Datum Bearings Magnetic
 Datum Elevation U.S.G.S.
 M.B. Germond, C.E. County Survey & Engineer
 February 1919

Filed March 8th 1919
E. H. Germond
Engineer

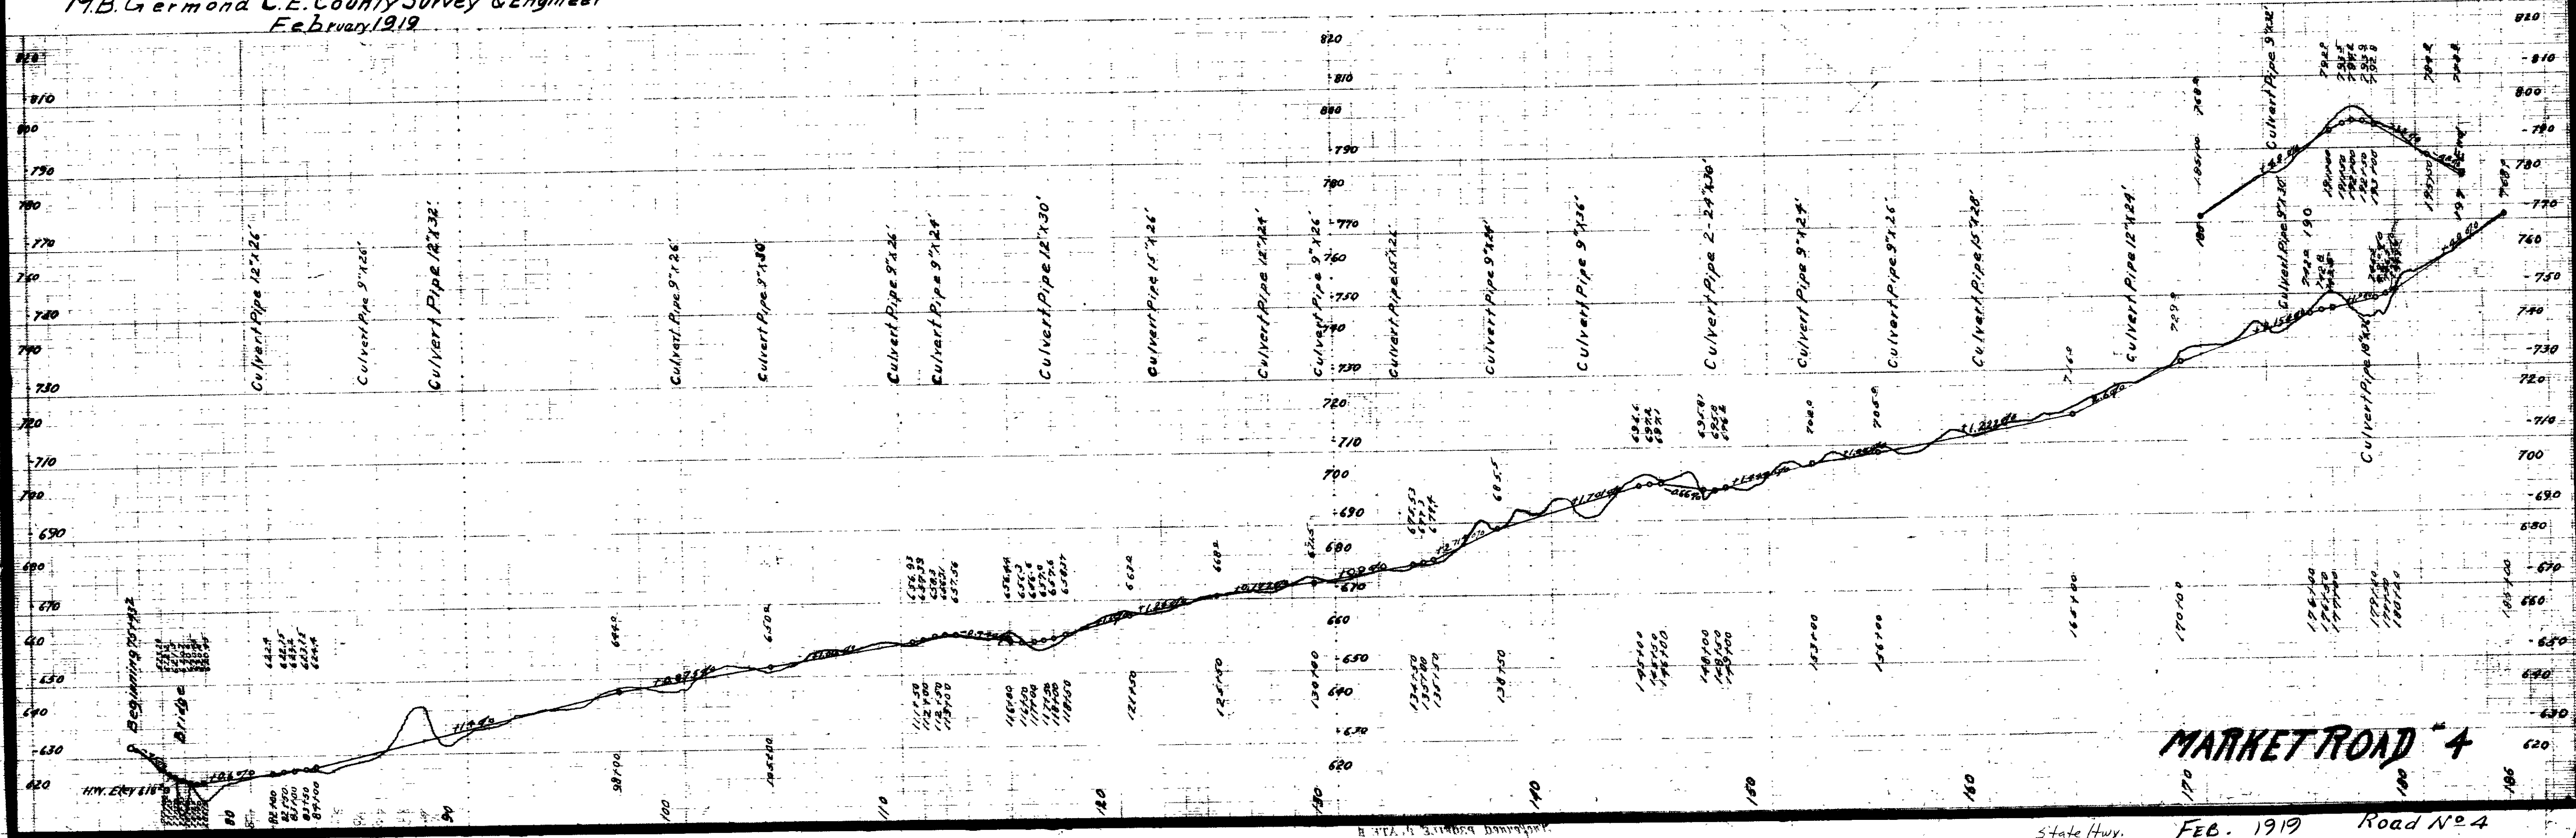

MARKET ROAD "4"