


**DOUGLAS COUNTY
OREGON**
Roseburg - North Umpqua
MARKET ROAD NO. 4
Idlyld Section
Sec. 1-2-11 T 26.5 R 3W. W.M.
F.C. Fear County Engr.
June 1927

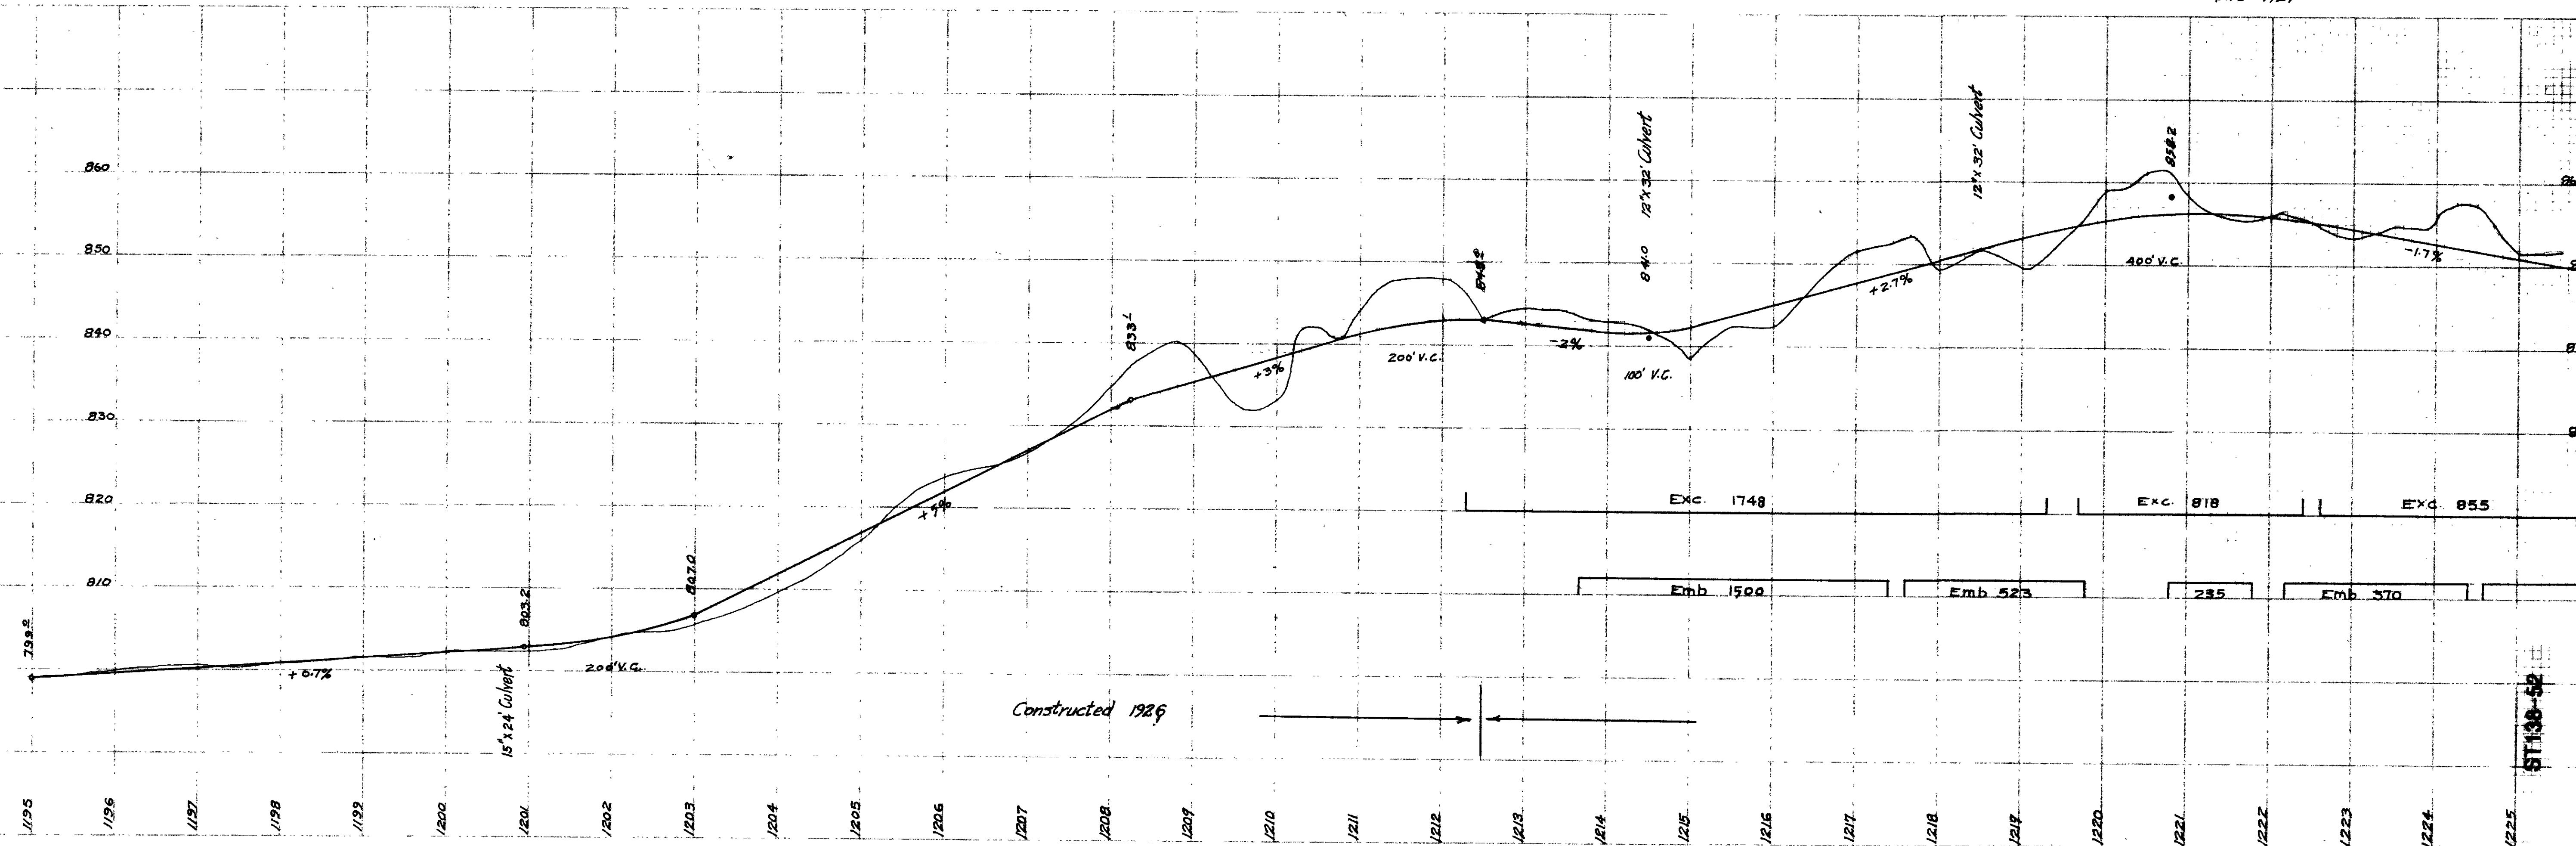

Road No. 4
State Hwy. #138