
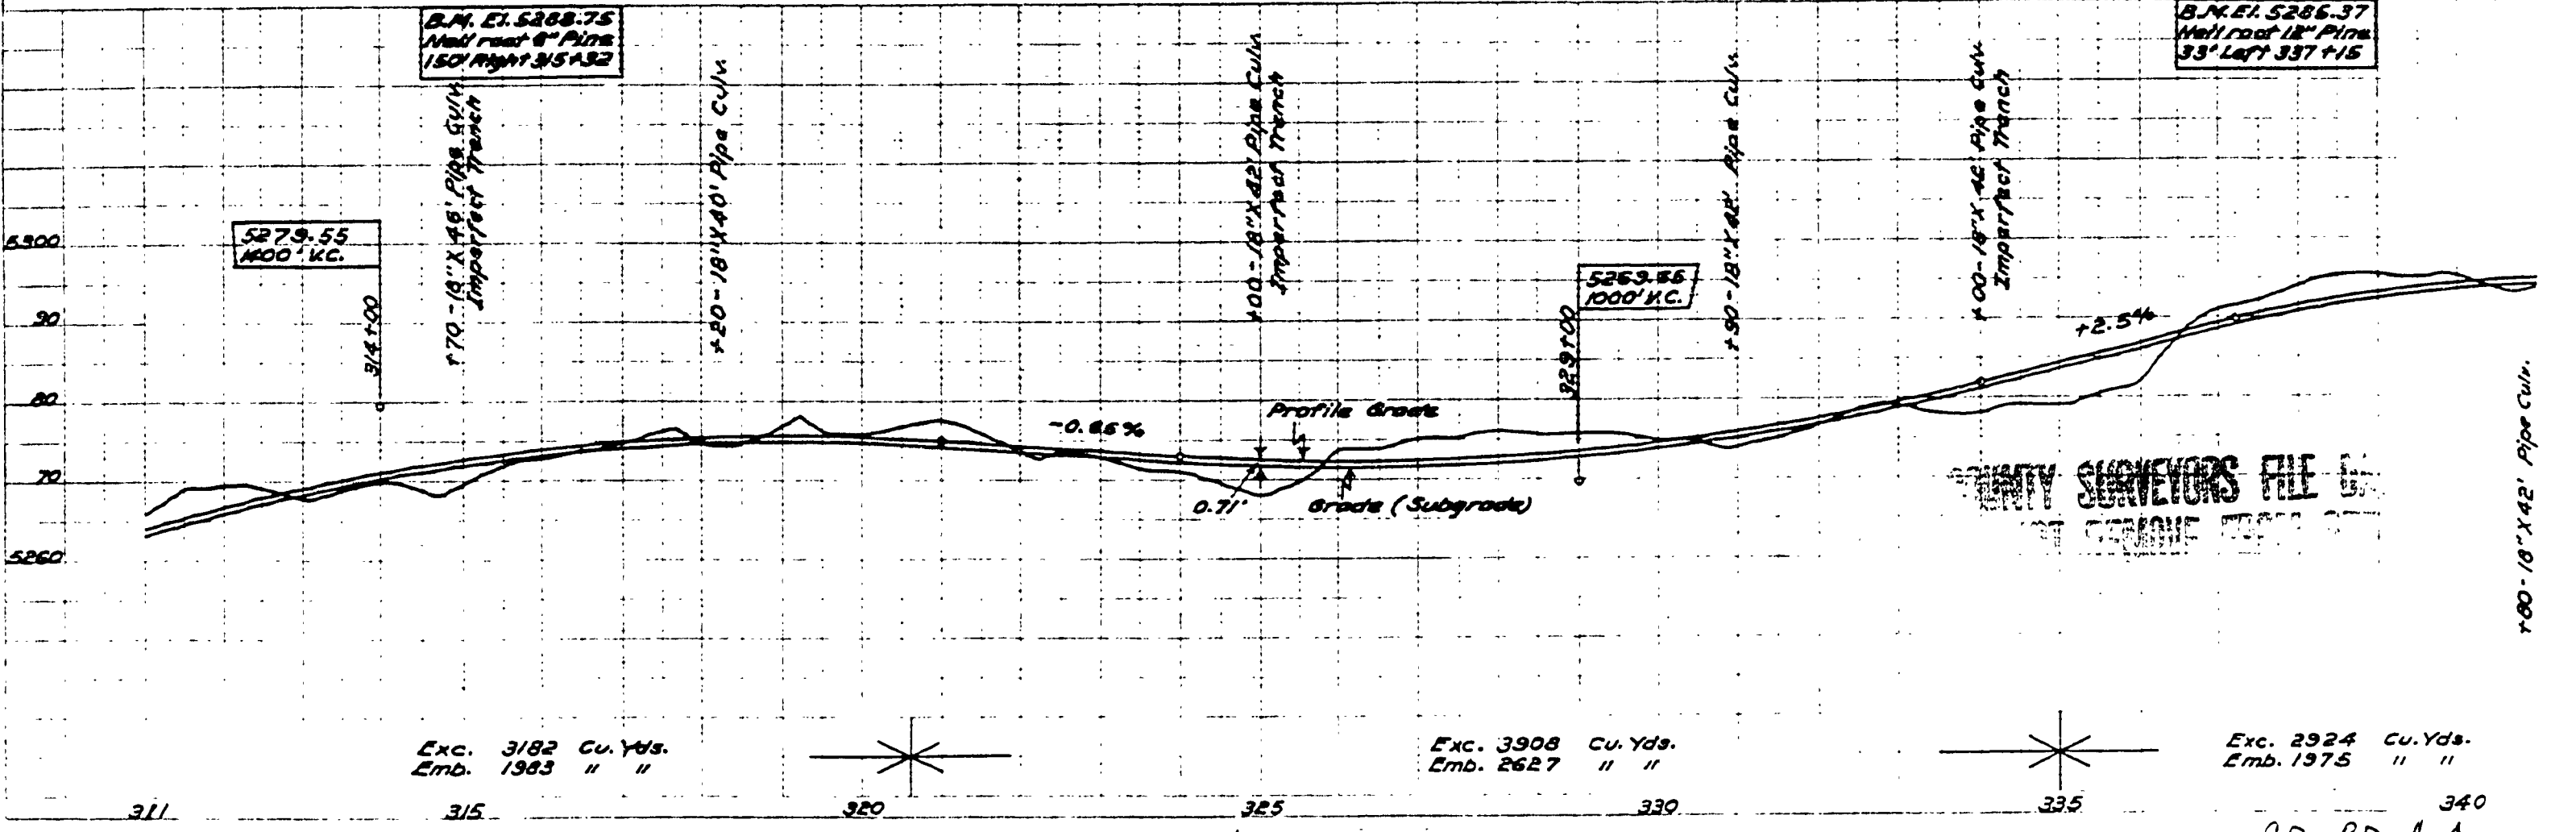


UMPQUA NATIONAL FOREST DIAMOND LAKE

POST NO.	STATE	PROJECT NO.	SHEET NO.	TOTAL SHEETS
1	ORE.	46-12-B	6	12

THE ALIGNMENT AND GRADE AS HEREON SHOWN ARE SUBJECT TO ADJUSTMENT

PLAN
 Morris
 Auner
 Wondery
 1936
 1937
 1938

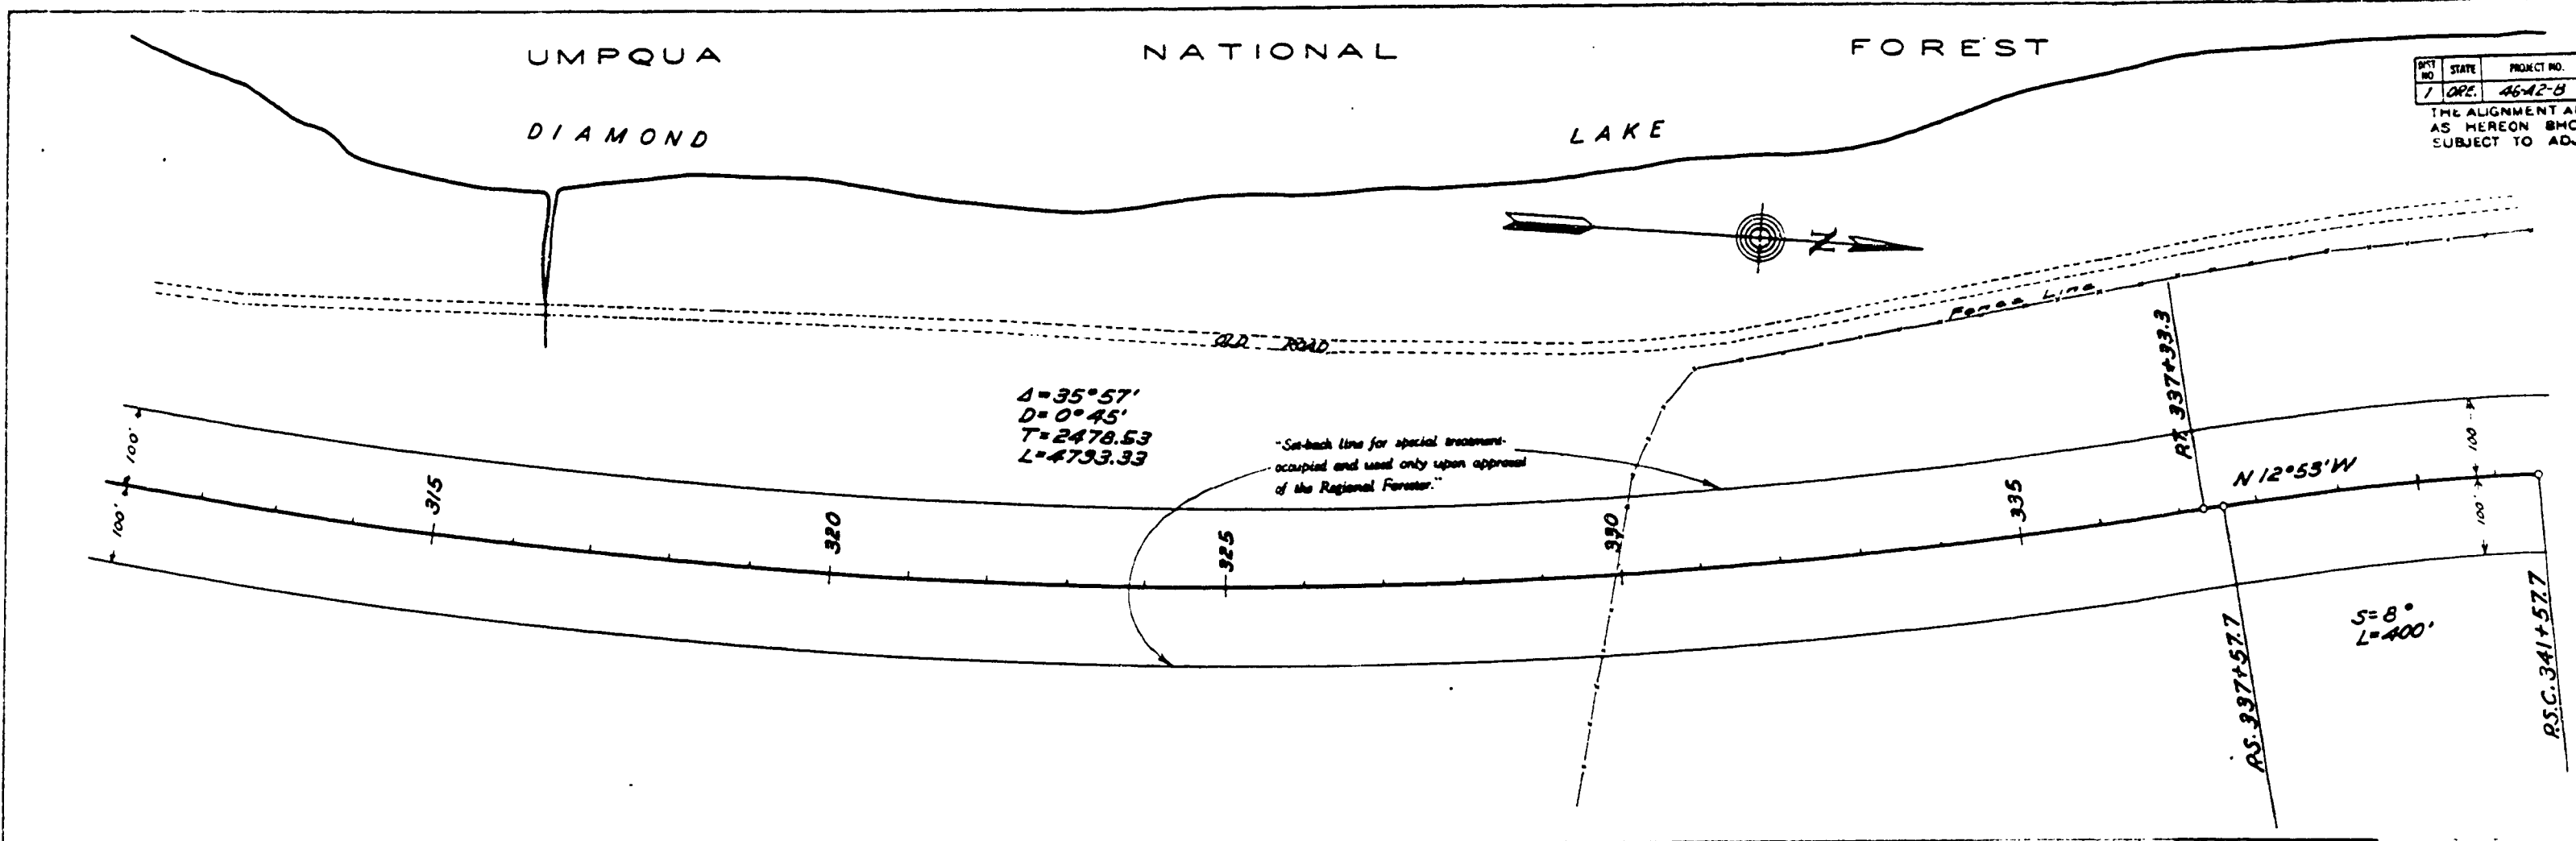

UNITY SURVEYORS FILE 64
 1938

CO. RD # 4

ST138006

65