


UMPQUA

NATIONAL


FOREST

DIST.	STATE	PROJECT NO.	SHEET NO.	TOTAL SHEETS
1	OR	46-42-B	7	12

THE ALIGNMENT AND GRADE AS HEREON SHOWN ARE SUBJECT TO ADJUSTMENT

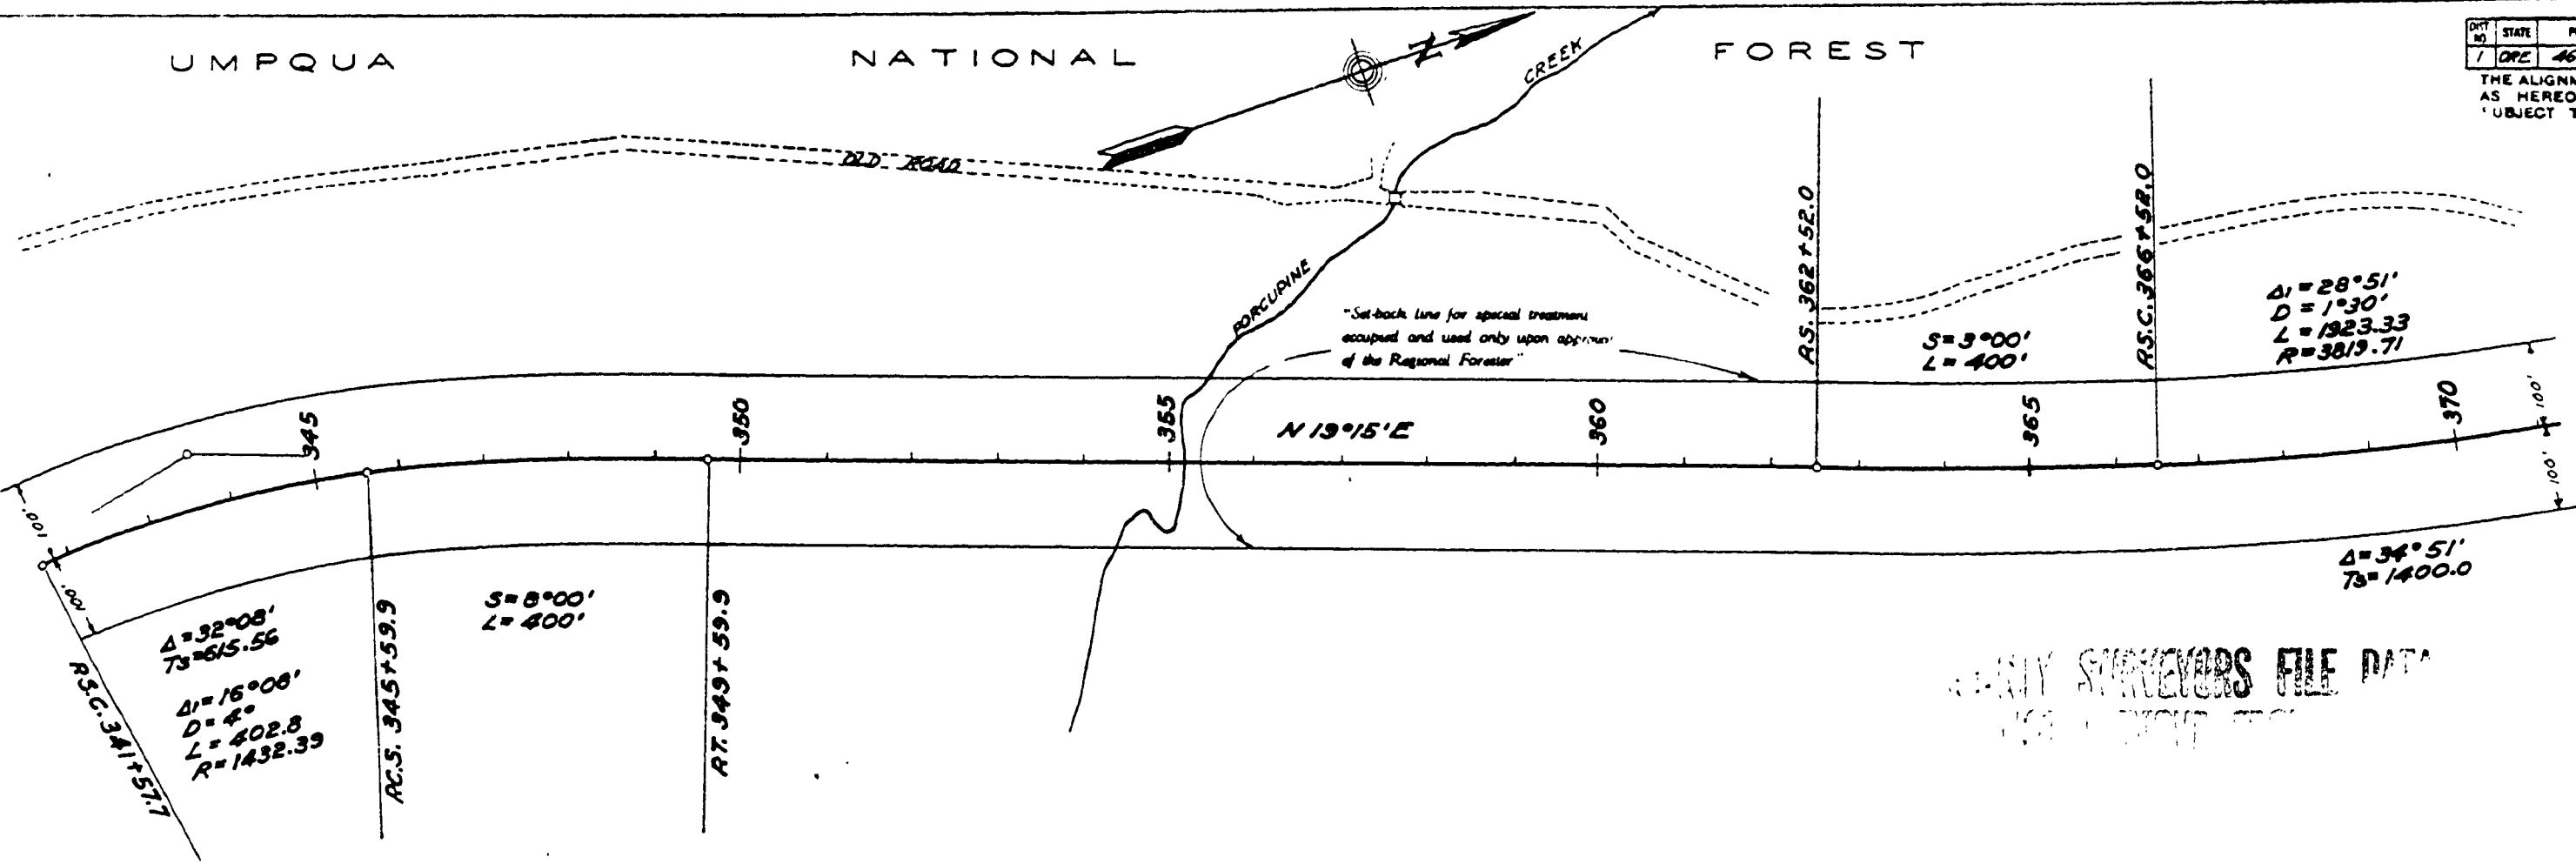

PROPERTY SURVEYORS FILE DATA

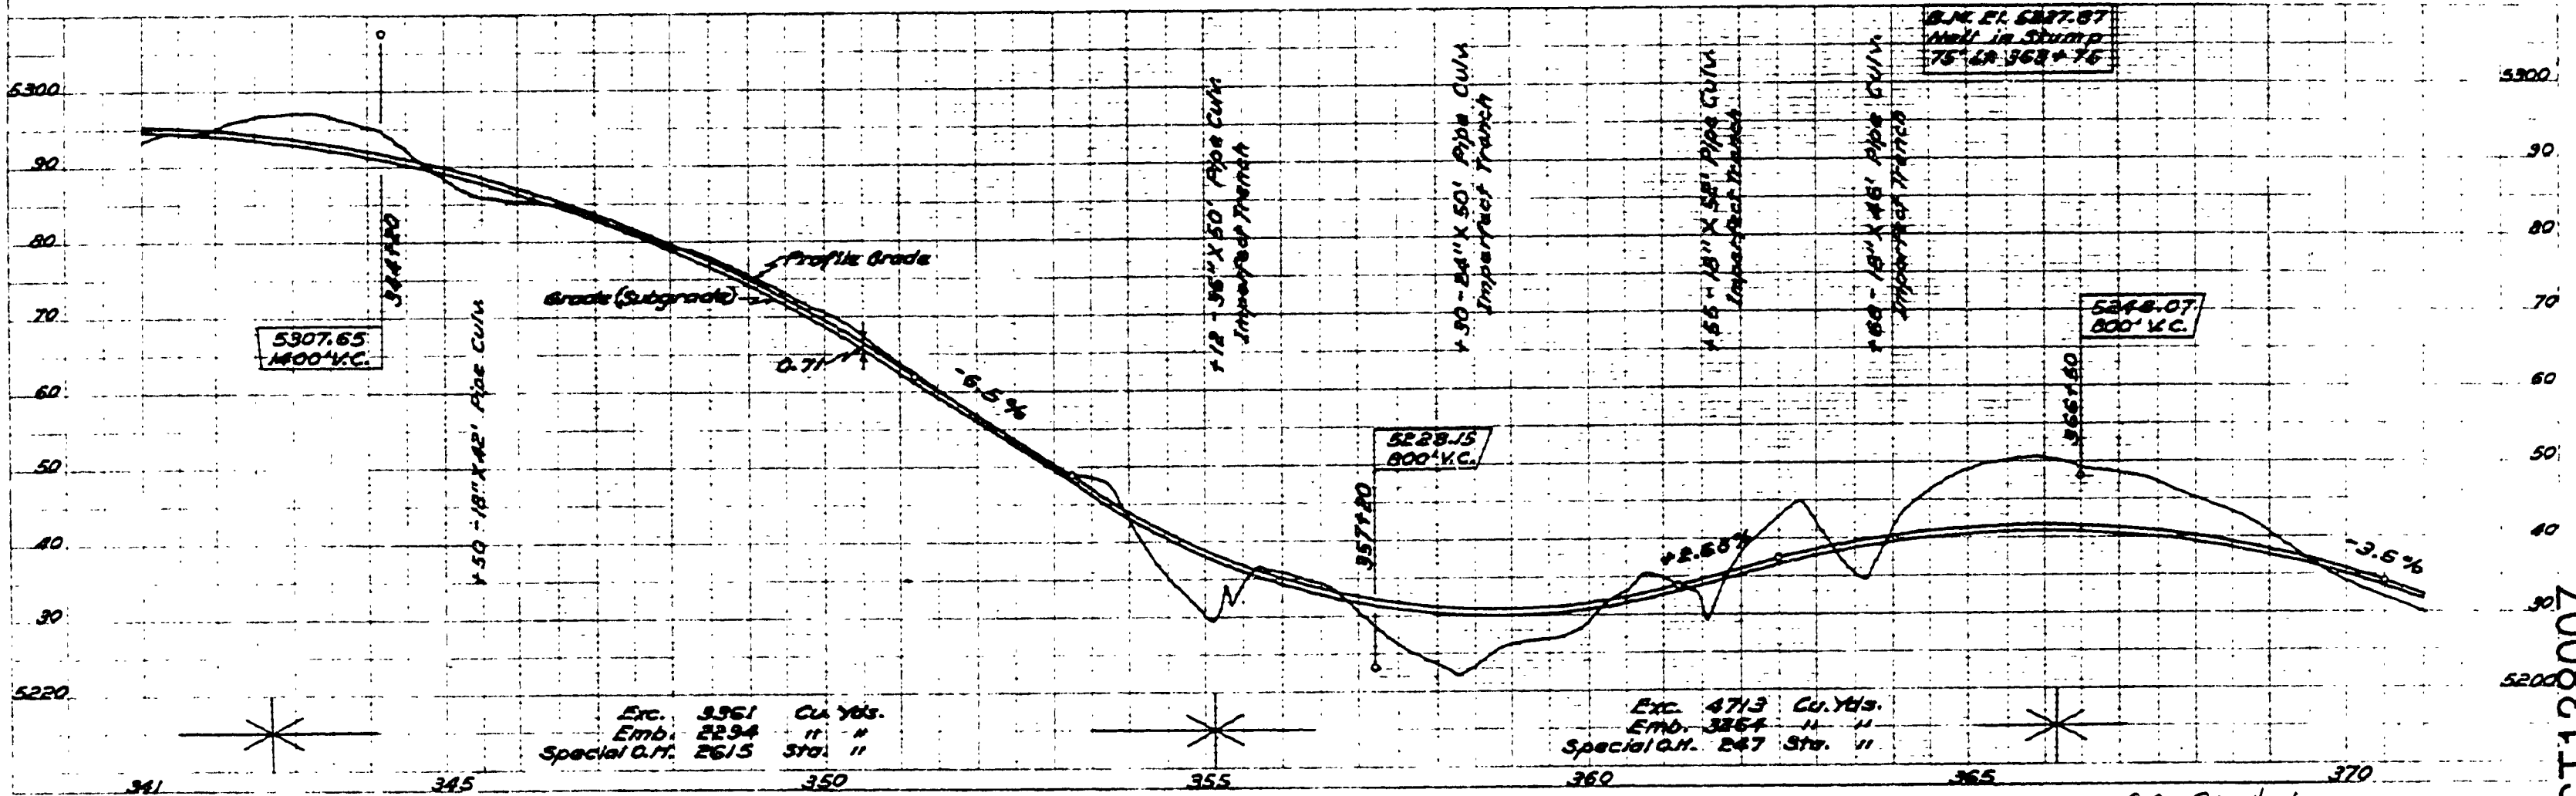

Exc. 3561 Cu. Yds.
Emb. 2294 " "
Special G.M. 2615 Sta. "

Exc. 4713 Cu. Yds.
Emb. 3254 " "
Special G.M. 247 Sta. "

CO. RD # 4

ST138007

Morris 1937
 Fisher 1937
 Wondary 1937
 Traced

M13-70

1	2	3	4	5	6
---	---	---	---	---	---