


NOTE: See next section of Rd #5 (M.P. 6.23 to M.P. 7.87) for const data and const curve data, Sta. 312+00 ahead.

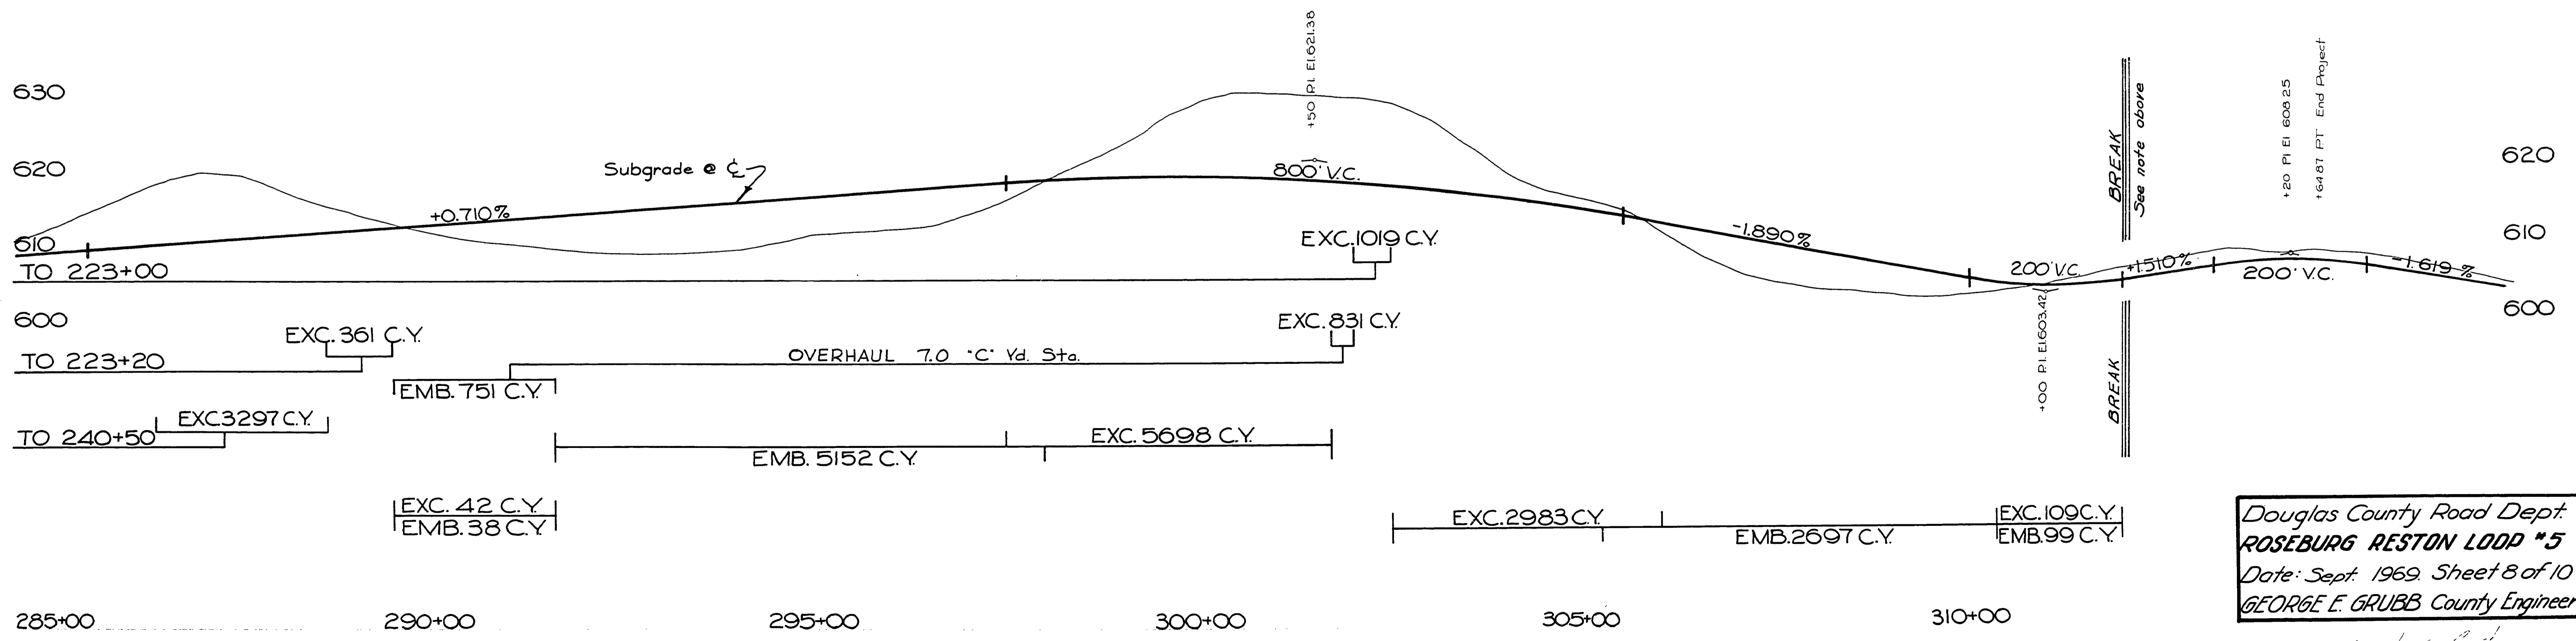

Douglas County Road Dept.
ROSEBURG RESTON LOOP #5
 Date: Sept. 1969. Sheet 8 of 10
 GEORGE E. GRUBB County Engineer

M.P. 5.74 - 6.26

Rd. #5

05740626