



SEC. 31 $\frac{1}{2}$ 32 T27S R7W WM

RD. 5

MP 11

NOTE "B"
Hall, Albert Lett & Augusta May
Rec. # 69-44
Unrecorded Contract to:
Kenner, Dale R. Evelyn R.

Monger, Walter & Mercy Suggs H/w
Deed Vol. 96 pg. 299 Rec. # 94493

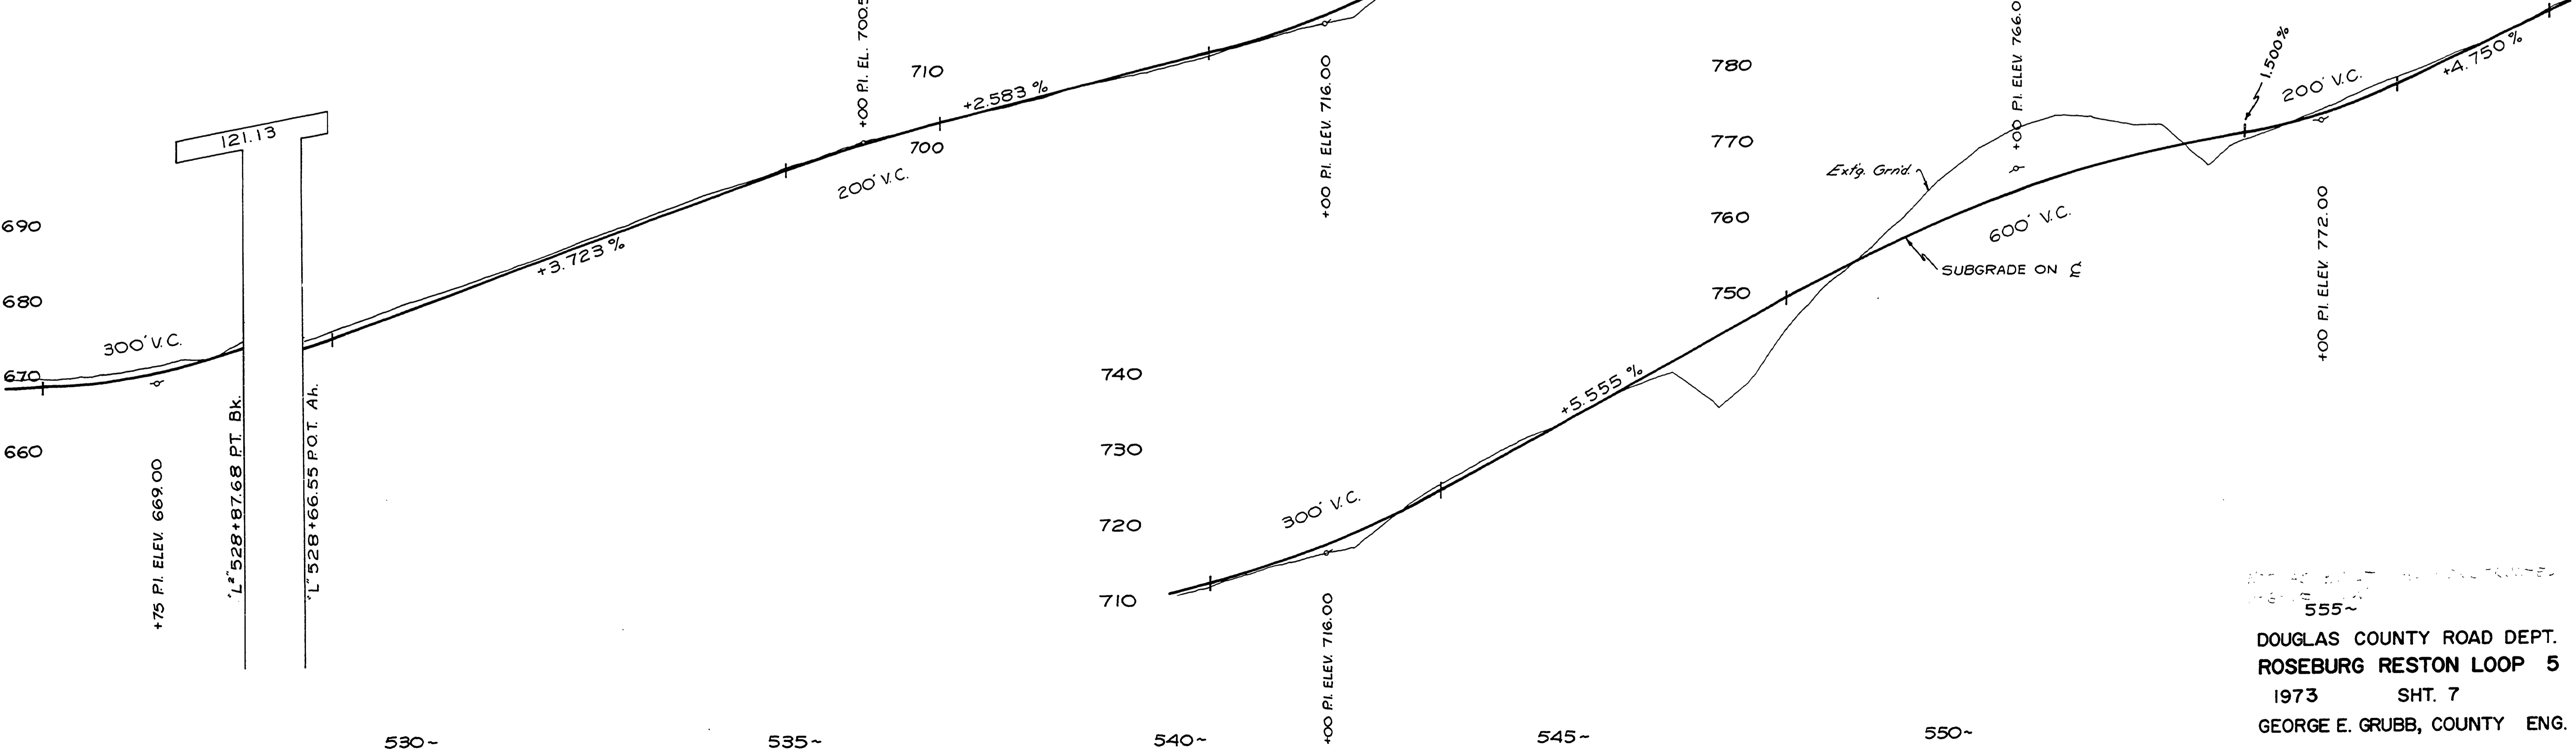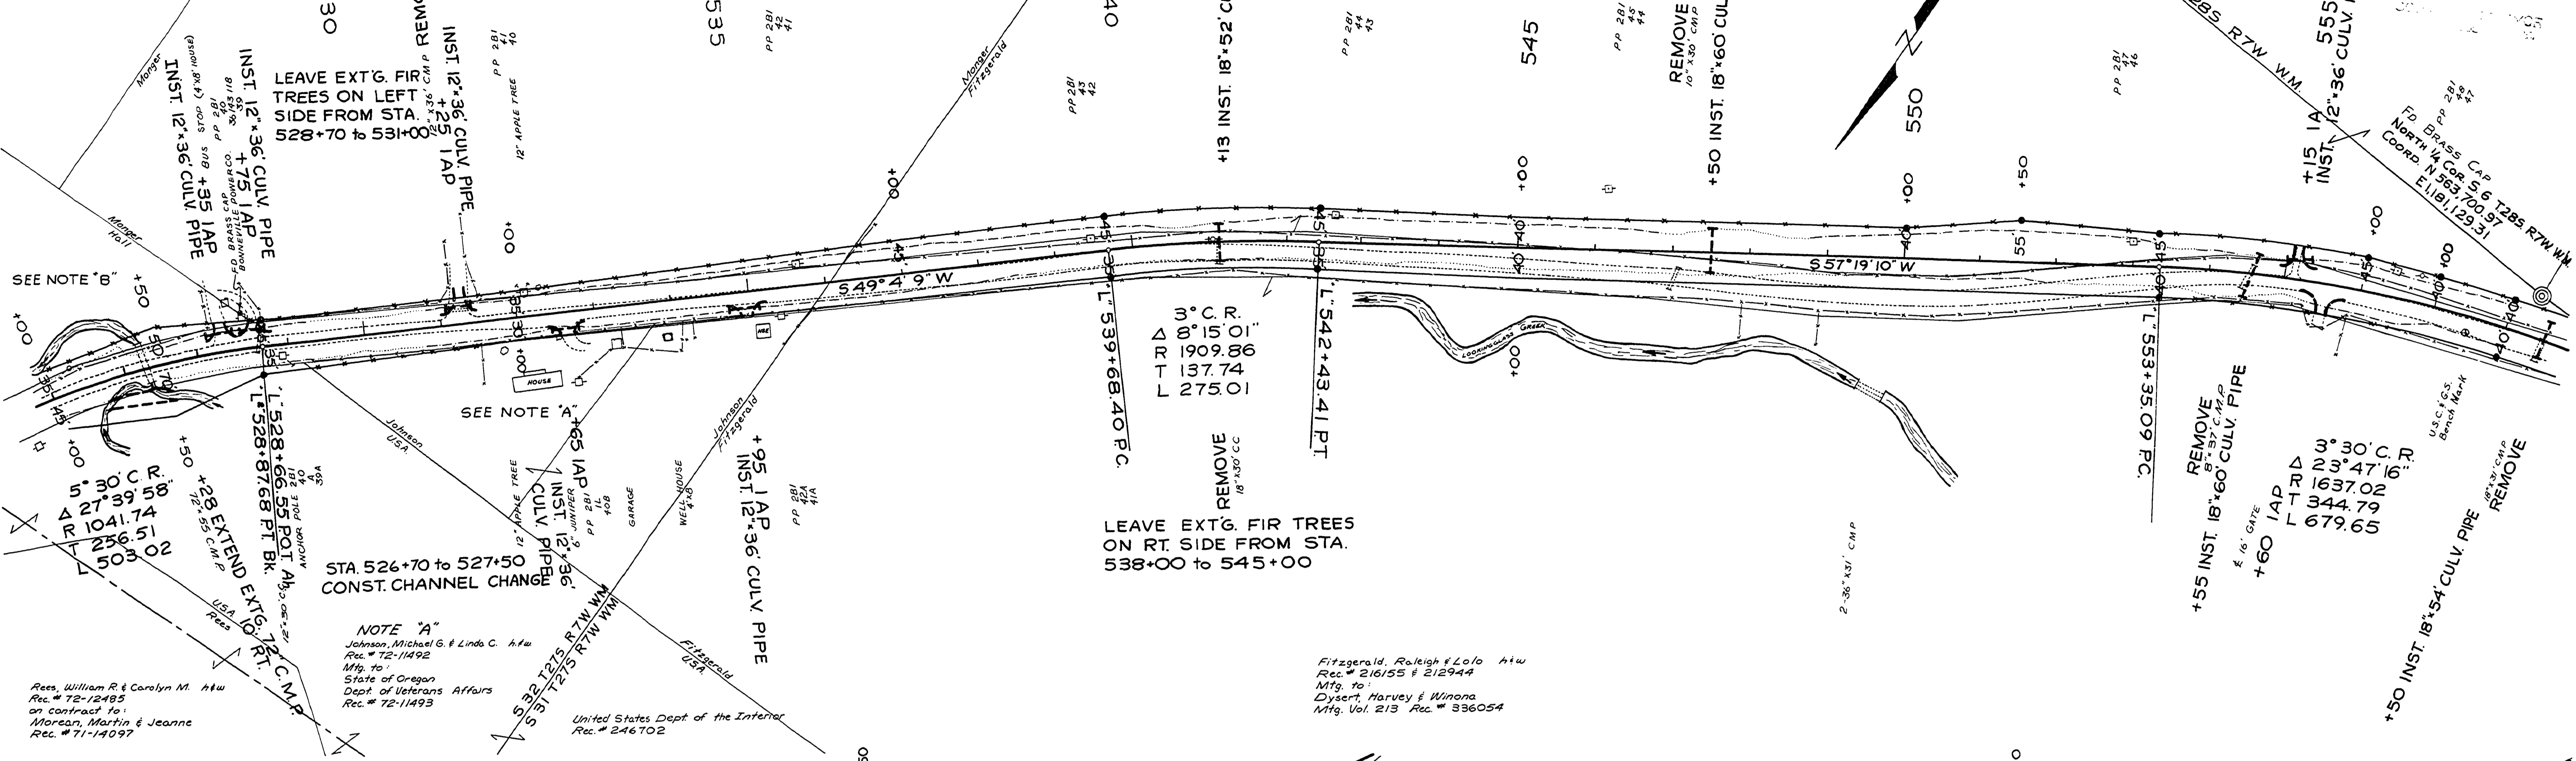

Rees, William R & Carolyn M. H/w
Rec. # 72-12483
on contract to:
Morean, Martin & Jeanne
Rec. # 71-14097

NOTE "A"
Johnson, Michael G. & Linda C. H/w
Rec. # 72-11492
Mfg. to:
State of Oregon
Dept. of Veterans Affairs
Rec. # 72-11493

United States Dept. of the Interior
Rec. # 246702

Fitzgerald, Raleigh & Lolo H/w
Rec. # 216155 & 212944
Mfg. to:
Dysert, Harvey & Winona
Mfg. Vol. 213 Rec. # 336054

DOUGLAS COUNTY ROAD DEPT.
ROSEBURG RESTON LOOP 5
1973 SHT. 7
GEORGE E. GRUBB, COUNTY ENG.

10741134

Rd. #5 1973 7 of 13 (33)

M.P. 10.74 - 11.34