
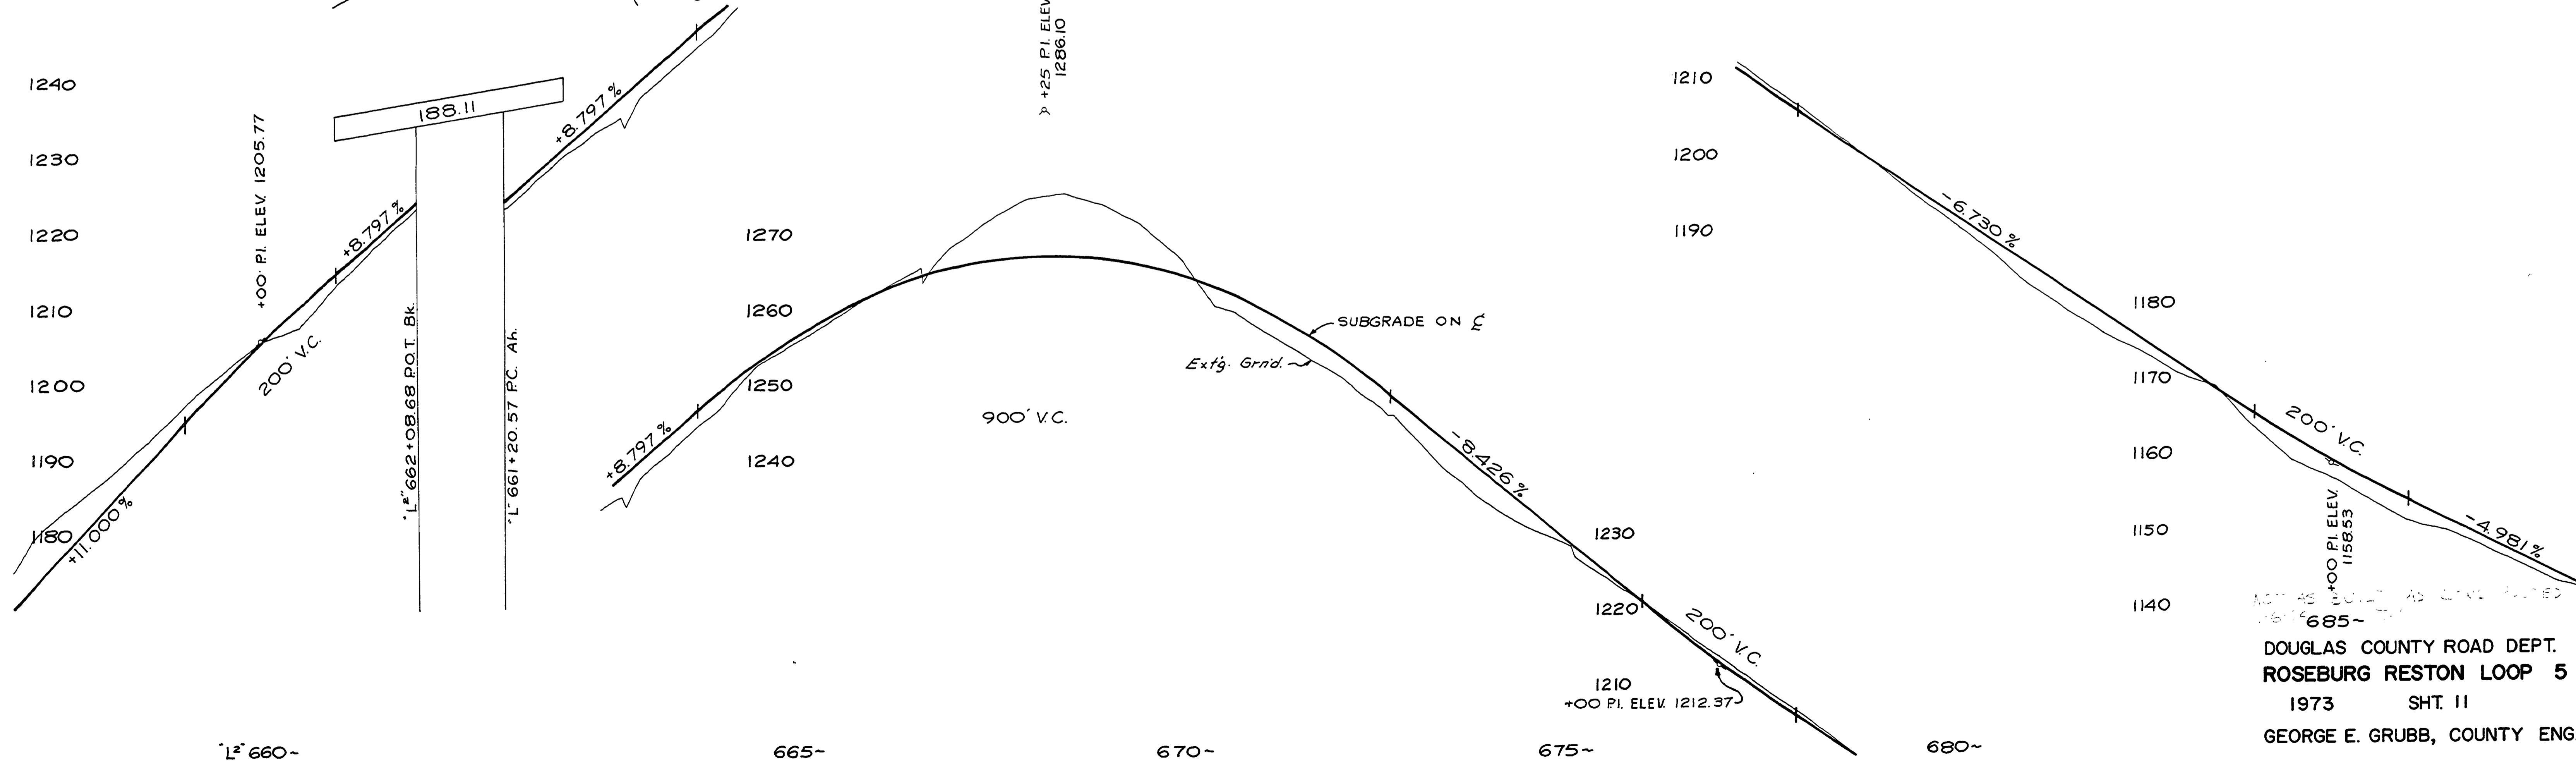


SEC. 1, 11 & 12 T28S R 8 W WM

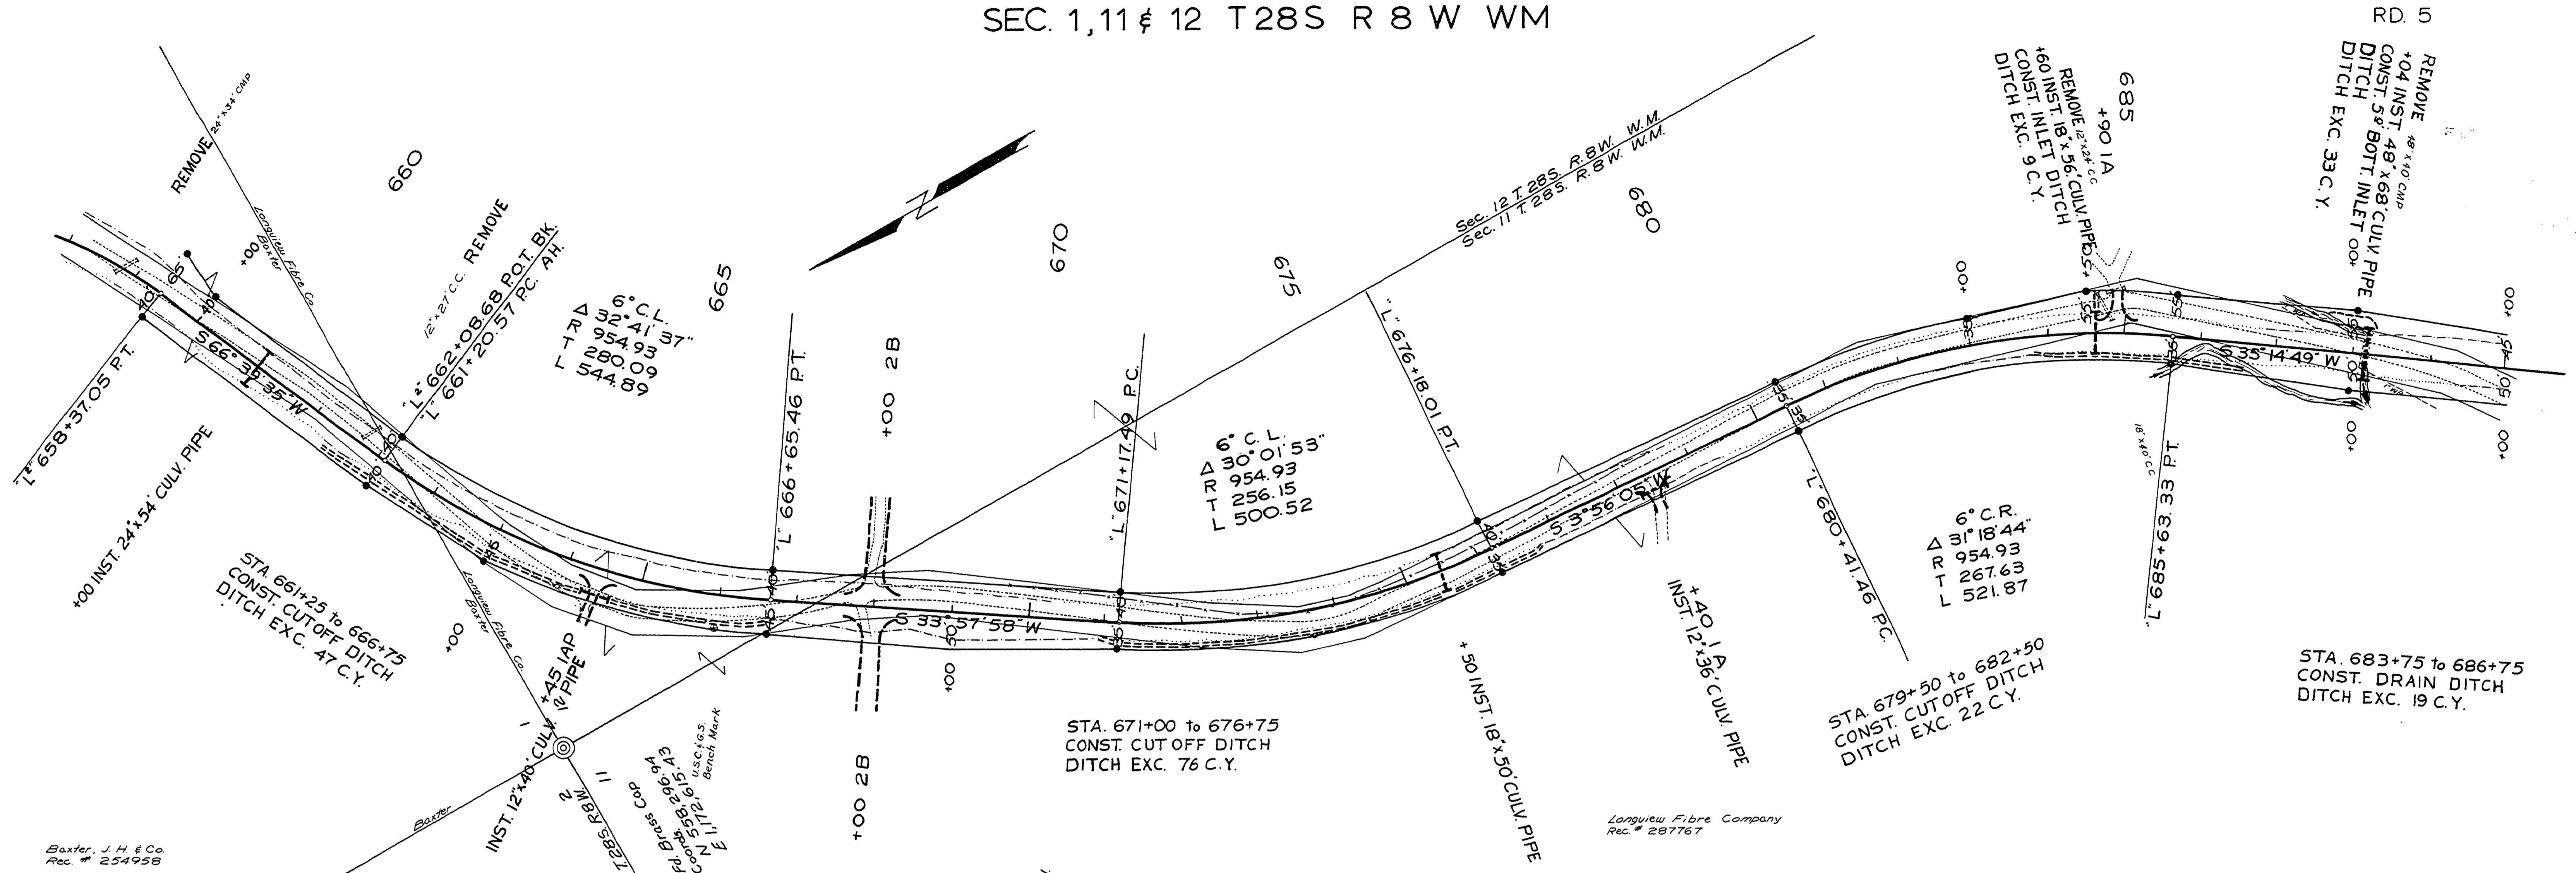

Baxter, J. H. & Co
 Rec. # 254958

Languish Fibre Company
 Rec. # 287767

DOUGLAS COUNTY ROAD DEPT.
 ROSEBURG RESTON LOOP 5
 1973 SH. 11
 GEORGE E. GRUBB, COUNTY ENG.

M.P. 13.23 - 13.82

Rd # 5 1973 11 13