



DATE	
BY	
SURVEYED	
PLOTTED	
ALIGNMENT CHECKED	
NOTE BOOK	
NO.	
PLAN	
NOTE BOOK	
NO.	

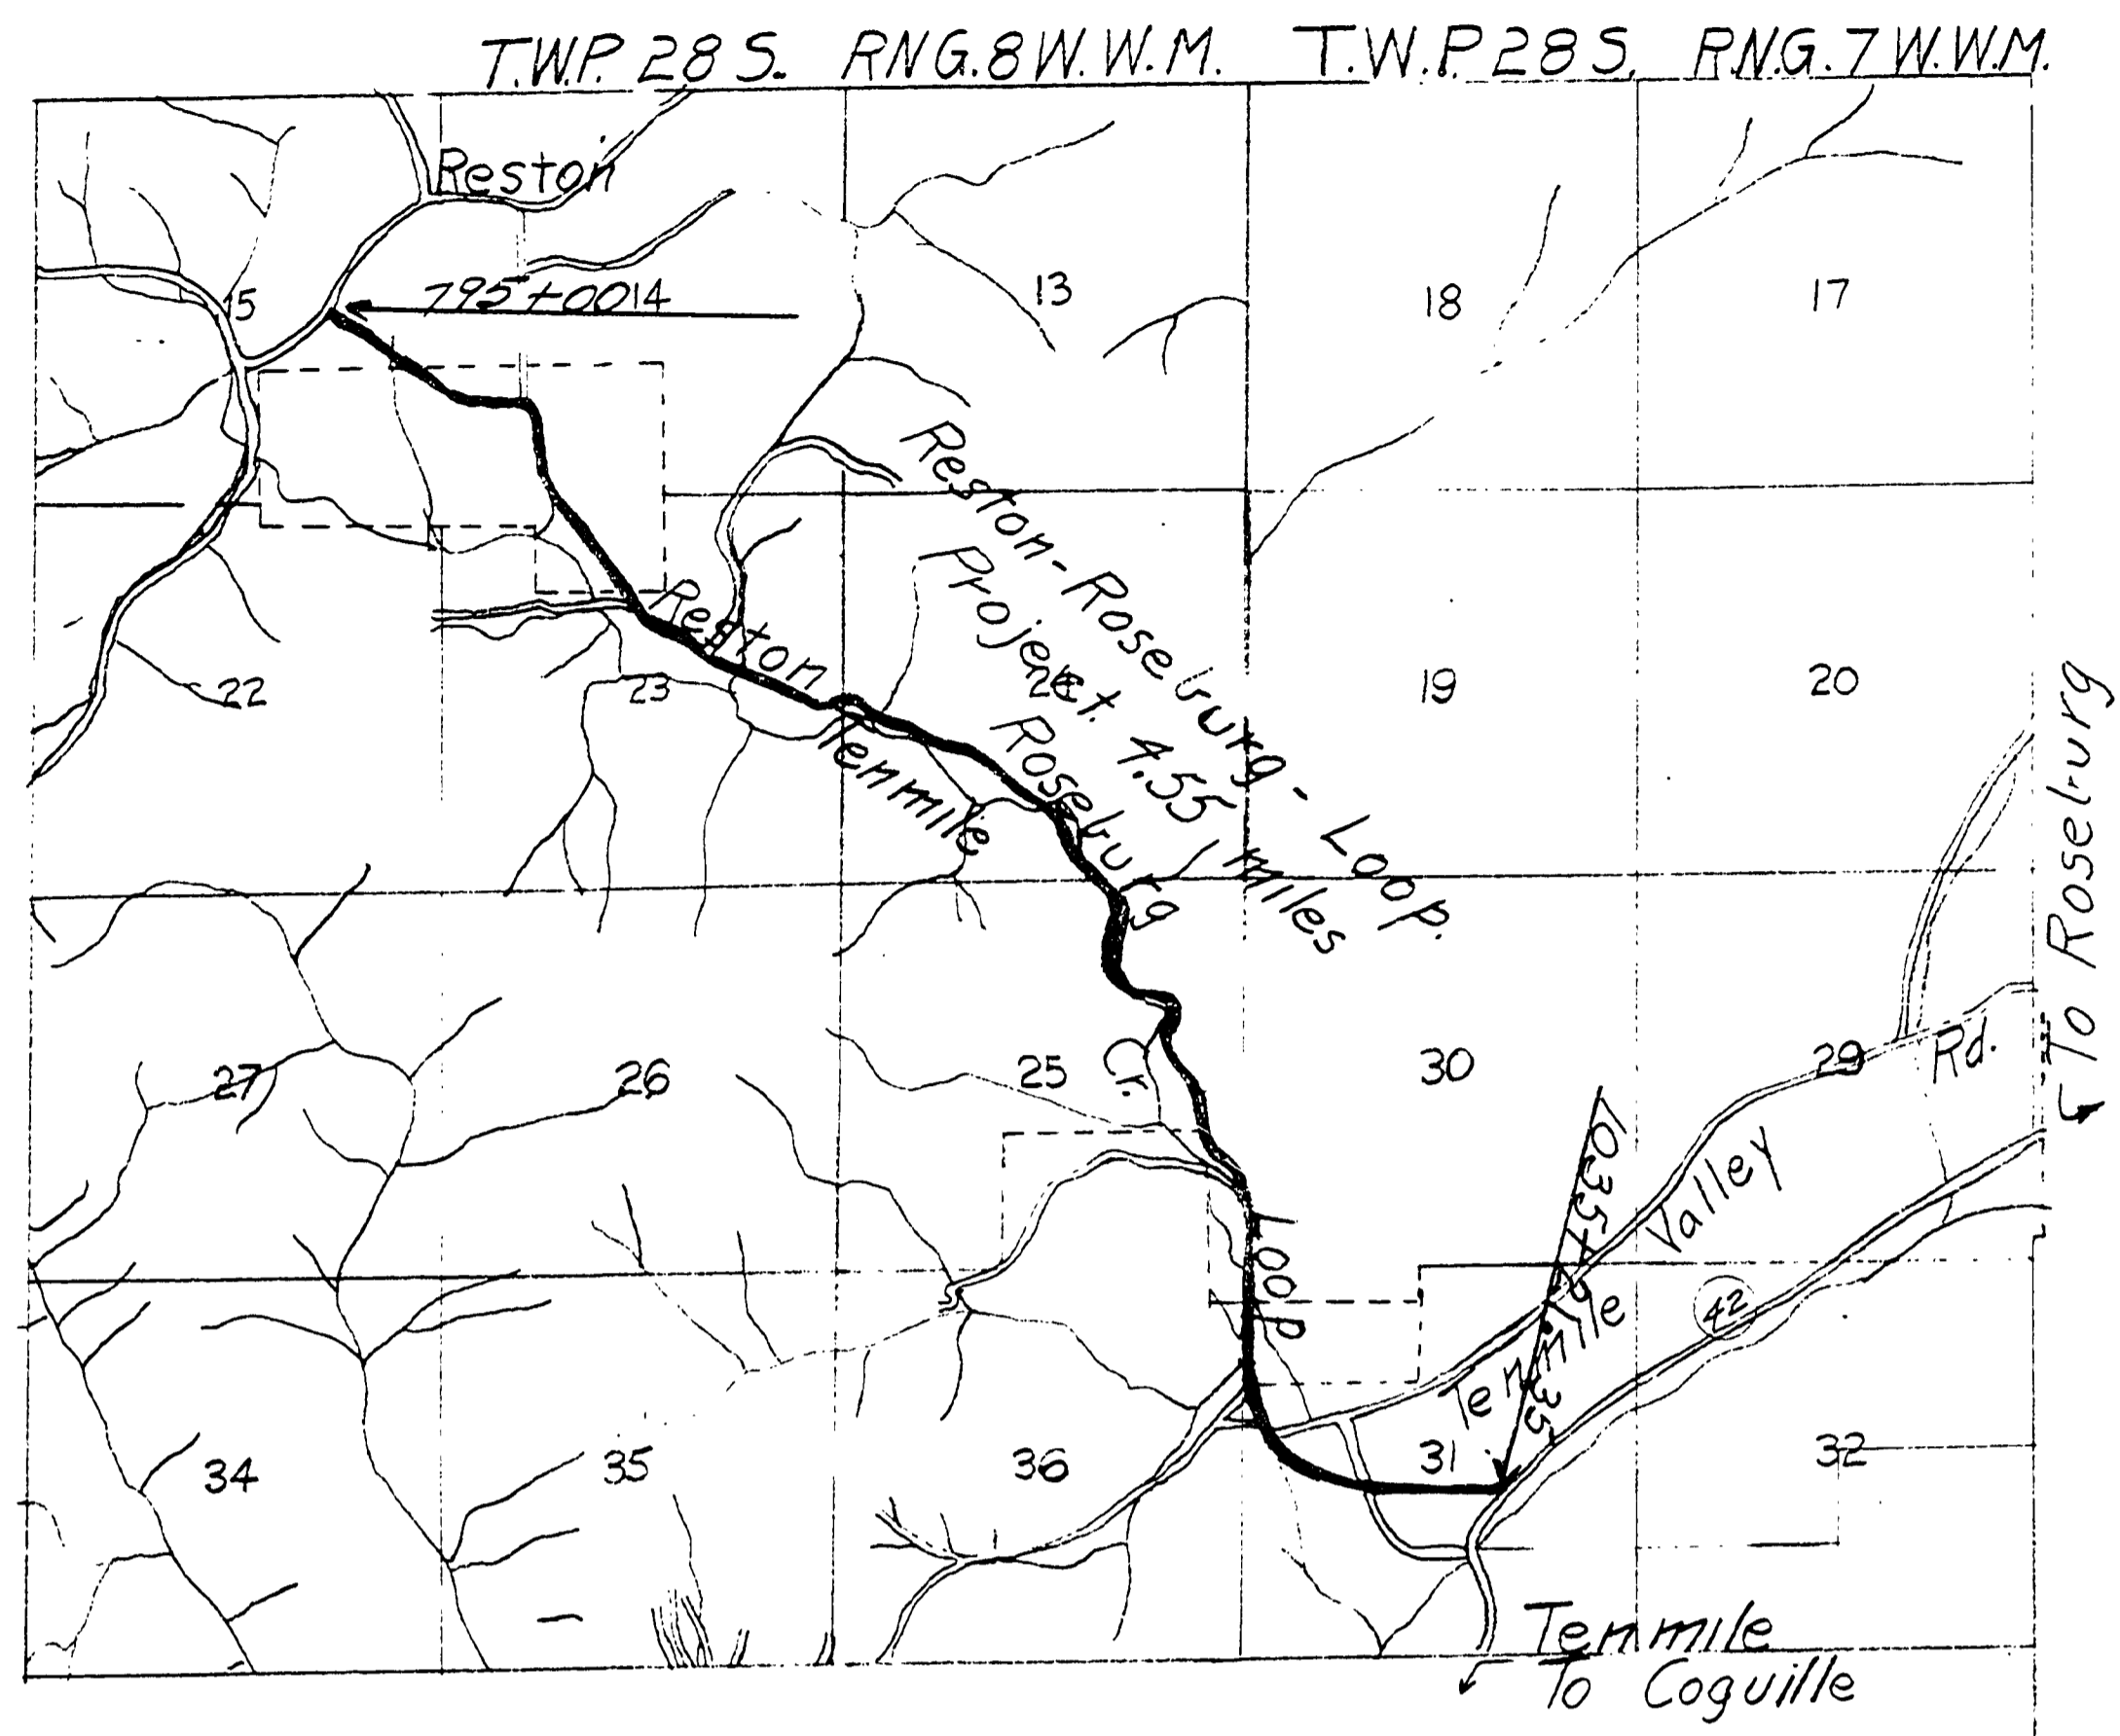

DOUGLAS COUNTY OREGON  
 PLANS FOR PROJECT  
 GRADING  
 ROSEBURG RESTON LOOP  
 county road no. 5  
 JUNE 1959

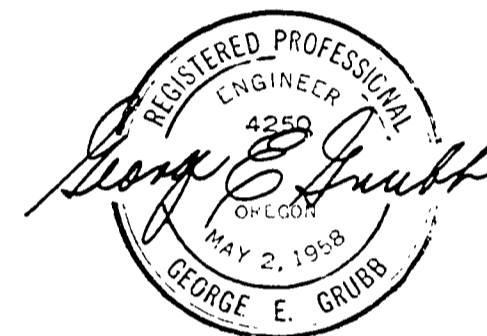

DATE	
BY	
SURVEYED	
GRADES CHECKED	
NOTE BOOK	
NO.	
PROFILE	
NOTE BOOK	
NO.	

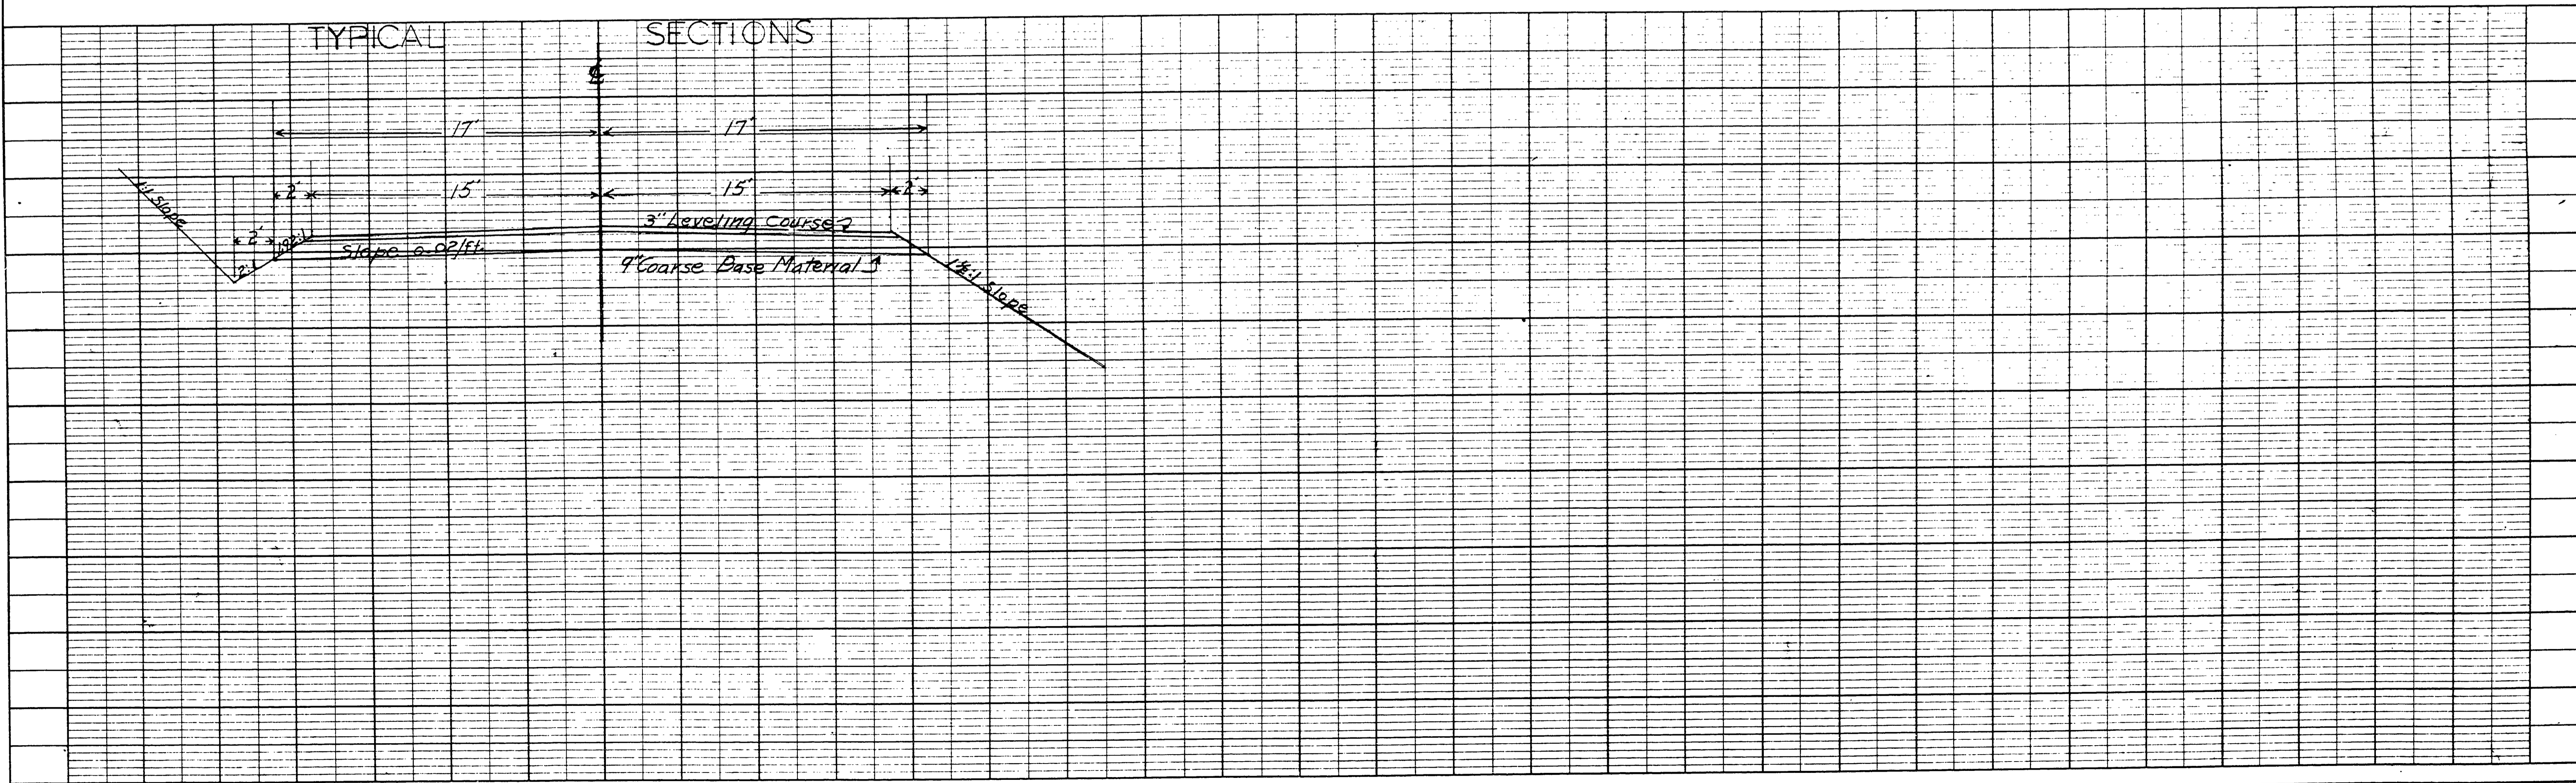


PLATE 1-PLAN-PROFILE O.P.R. & R.E. STANDARD  
 100% RAY PAPER - MADE AND PRINTED IN U. S. A.  
 EUGENE DIETZGEN CO.

JUNE 1959 SHEET 1 OF 9  
 sheet 1 of 9 sheets  
 Rd # 5 Roseburg-Reston Loop Rd # 5

1498195C

(40)