


DOUGLAS COUNTY
 OREGON
 MARKET ROAD NO. 5
 BUELL SECTION
 F.C. Frear County Engr
 1927

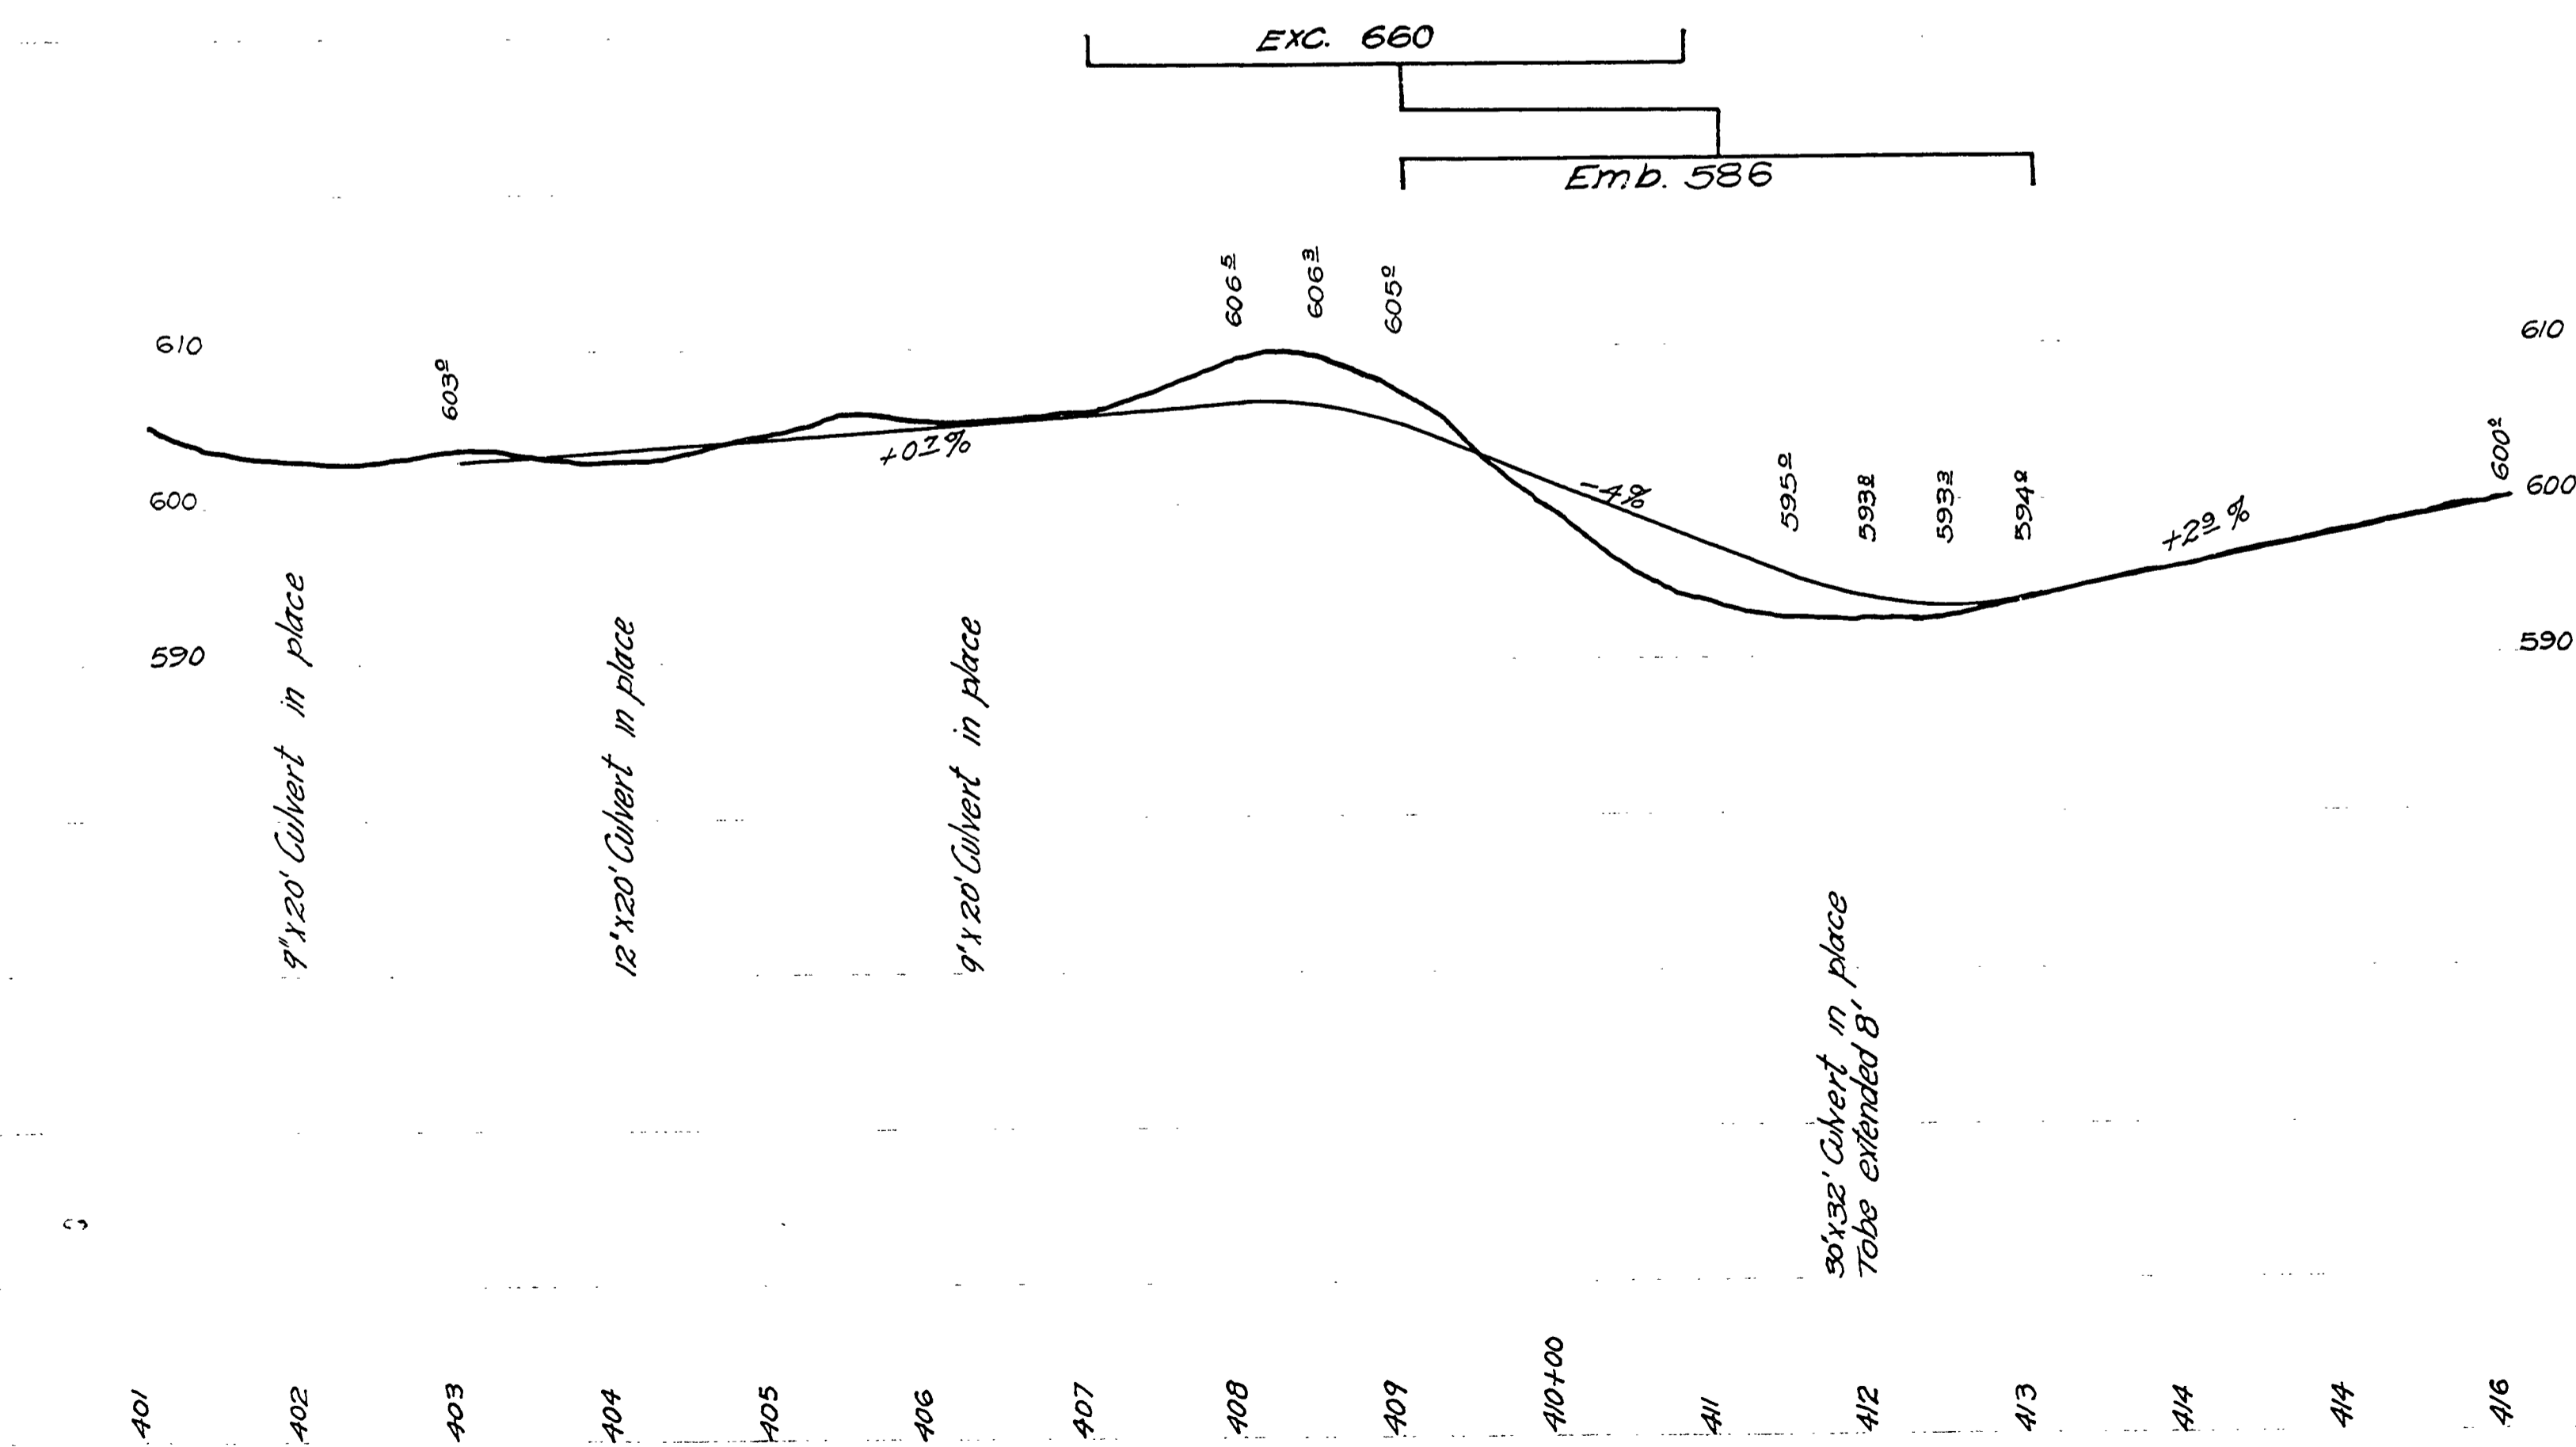

06510651

N.M.P. 6.01

