



**MAP OF
TEN MILE - RESTON RD.
GURNEY SECT.
Pet. A.E. Bushnell Et. al.
In Sec. 14-T.285.-R.8W.-W.M.**

F.C. Frear Co. Roadmstr
A.L. Aikins Viewer
R.L. Stearns "
March 1924.
MARKET ROAD No 5
Sheet No 1 - from Reston S.

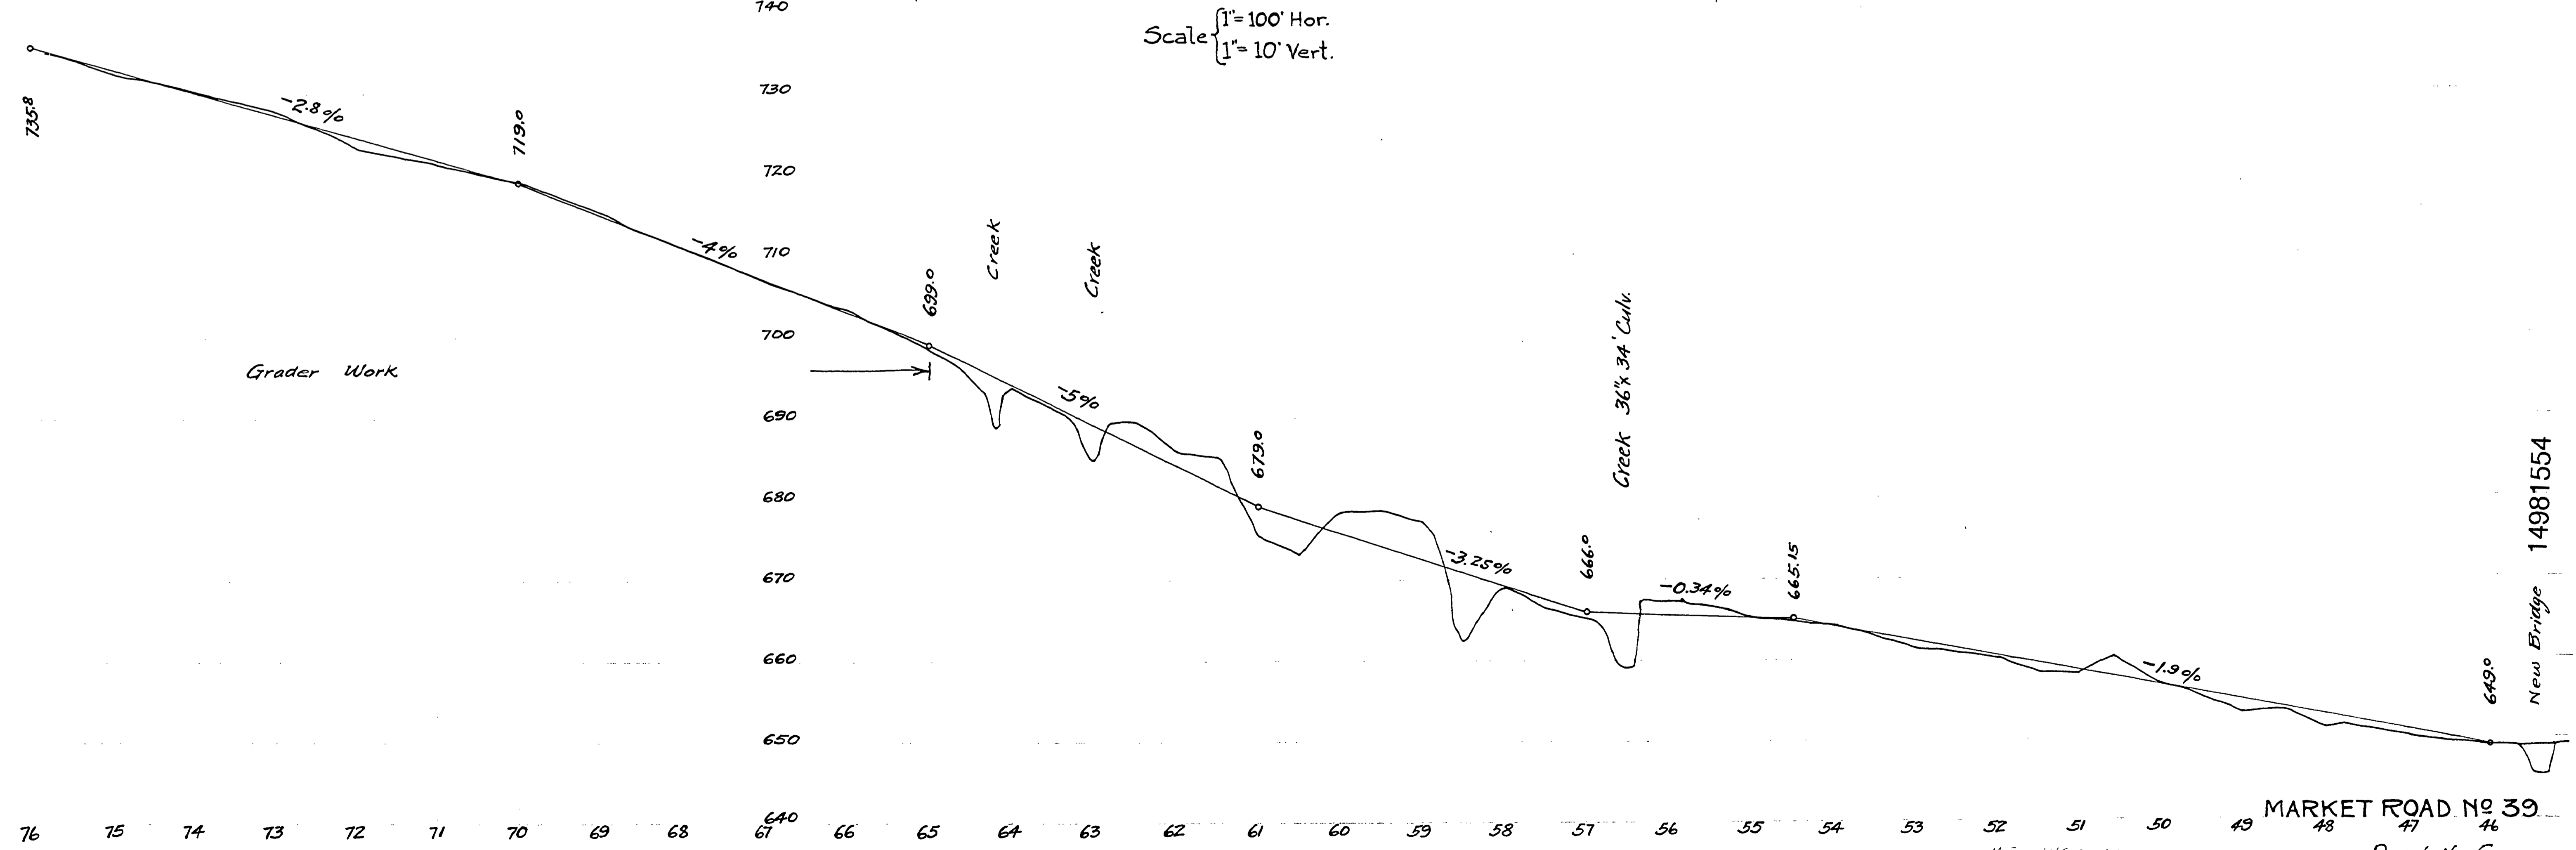

MARKET ROAD No 39
Road No 5

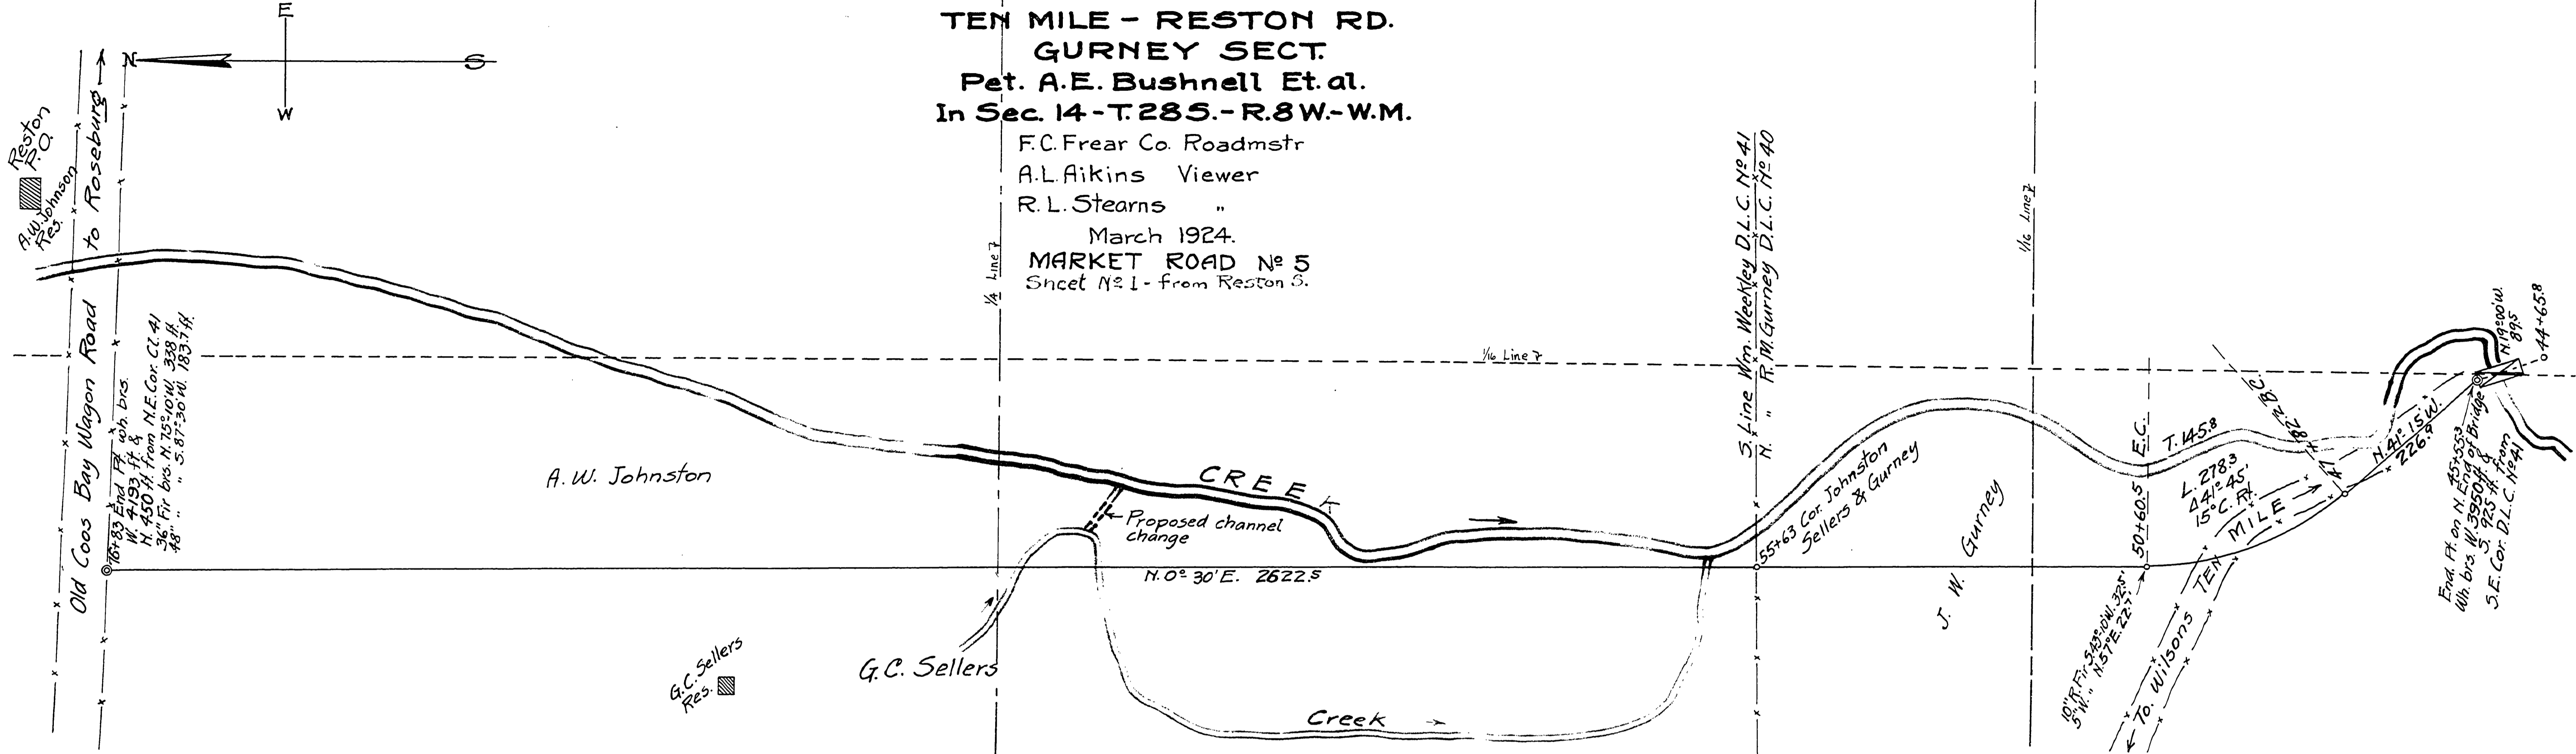