


DOUGLAS COUNTY HIGHWAY IMPROVEMENT
 Roseburg Reston Loup
MARKET ROAD NO. 5
 Bushnell Section
 Section 23-24 T285 R8 W
 F.C. Fear County Engineer
 February 18, 1927
 Sheet No. 4 from Reston

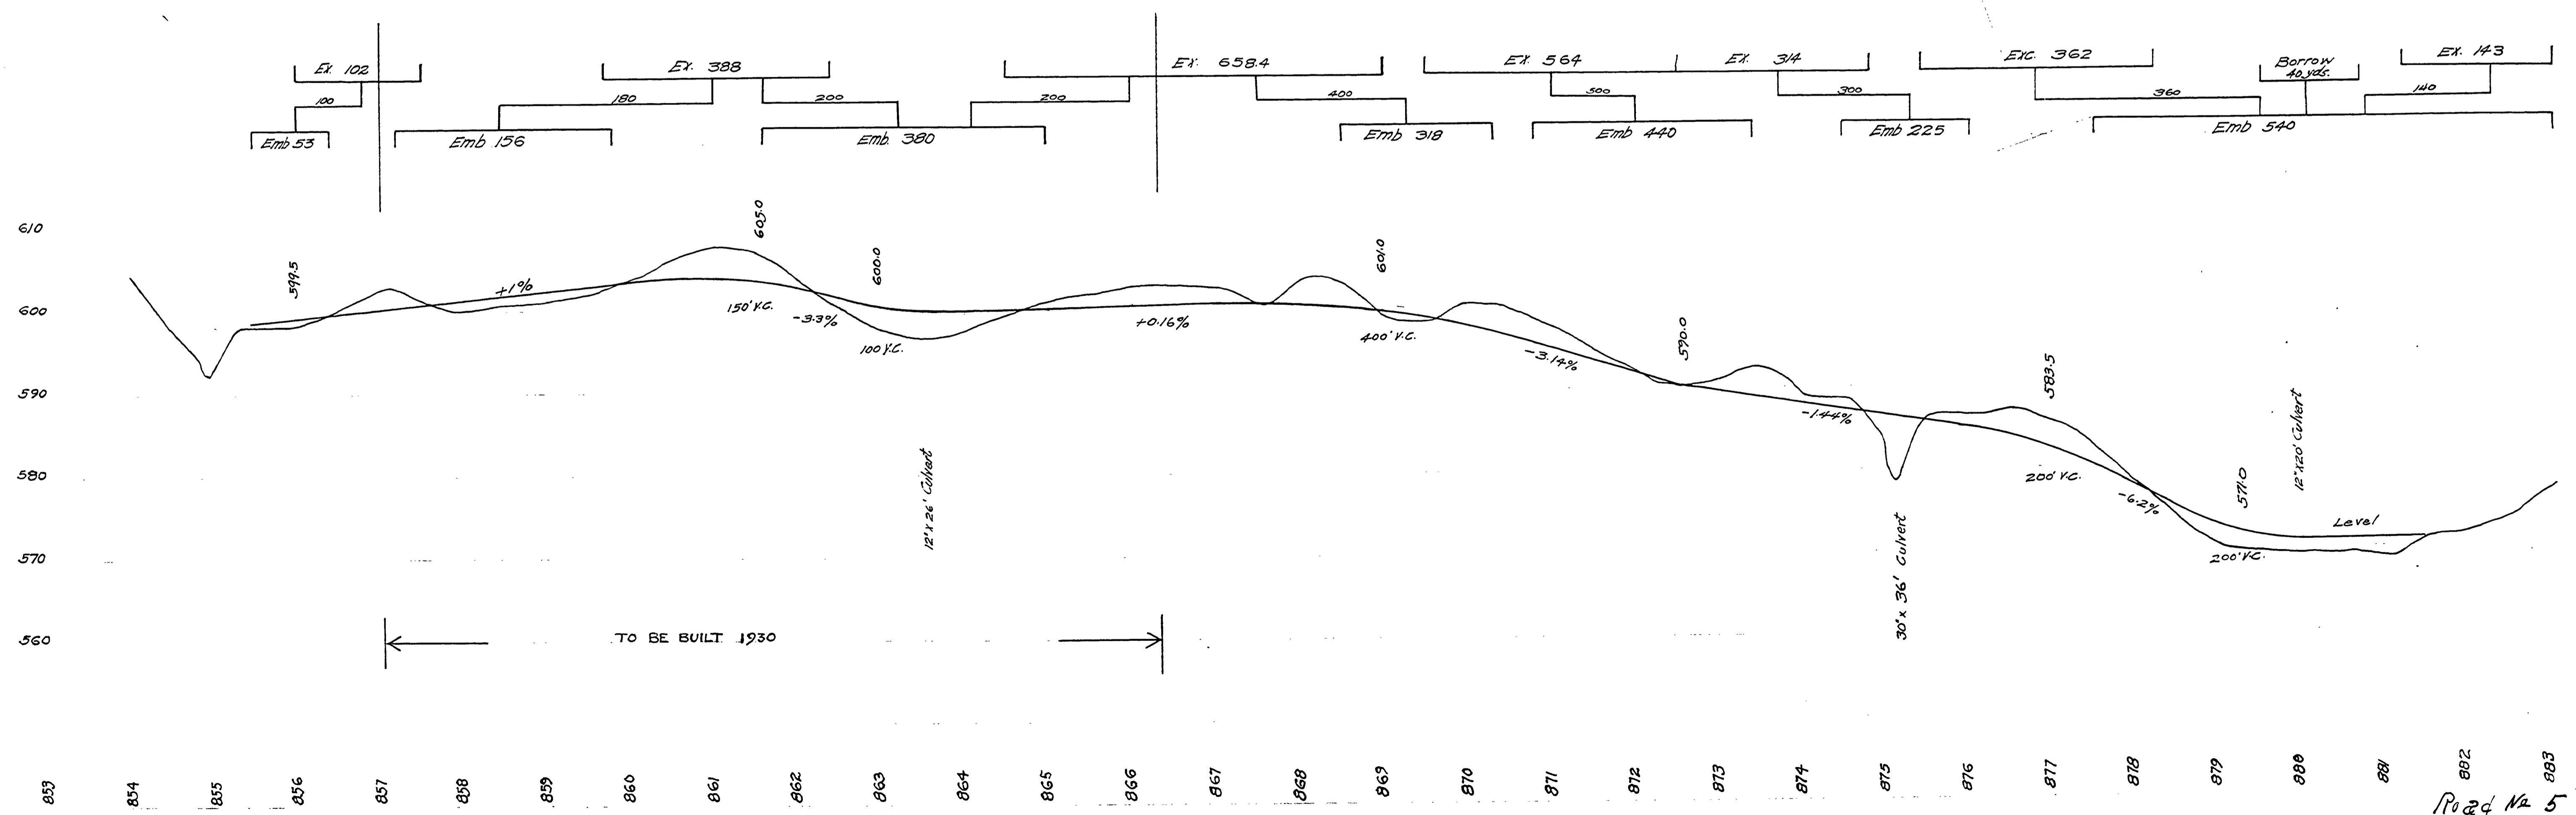

17341781

Road No. 5

~ P.P. 7.34 - 7.11