


DOUGLAS COUNTY OREGON  
 BUSHNELL SECTION  
**MARKET ROAD N° 5**  
 SECTION 25 T 28 R 8 W.  
 SECTION 30 T 28 R 7 W.  
 F.C. FERRER, CO. ROADMASTER.  
 1930  
 SHEET 7

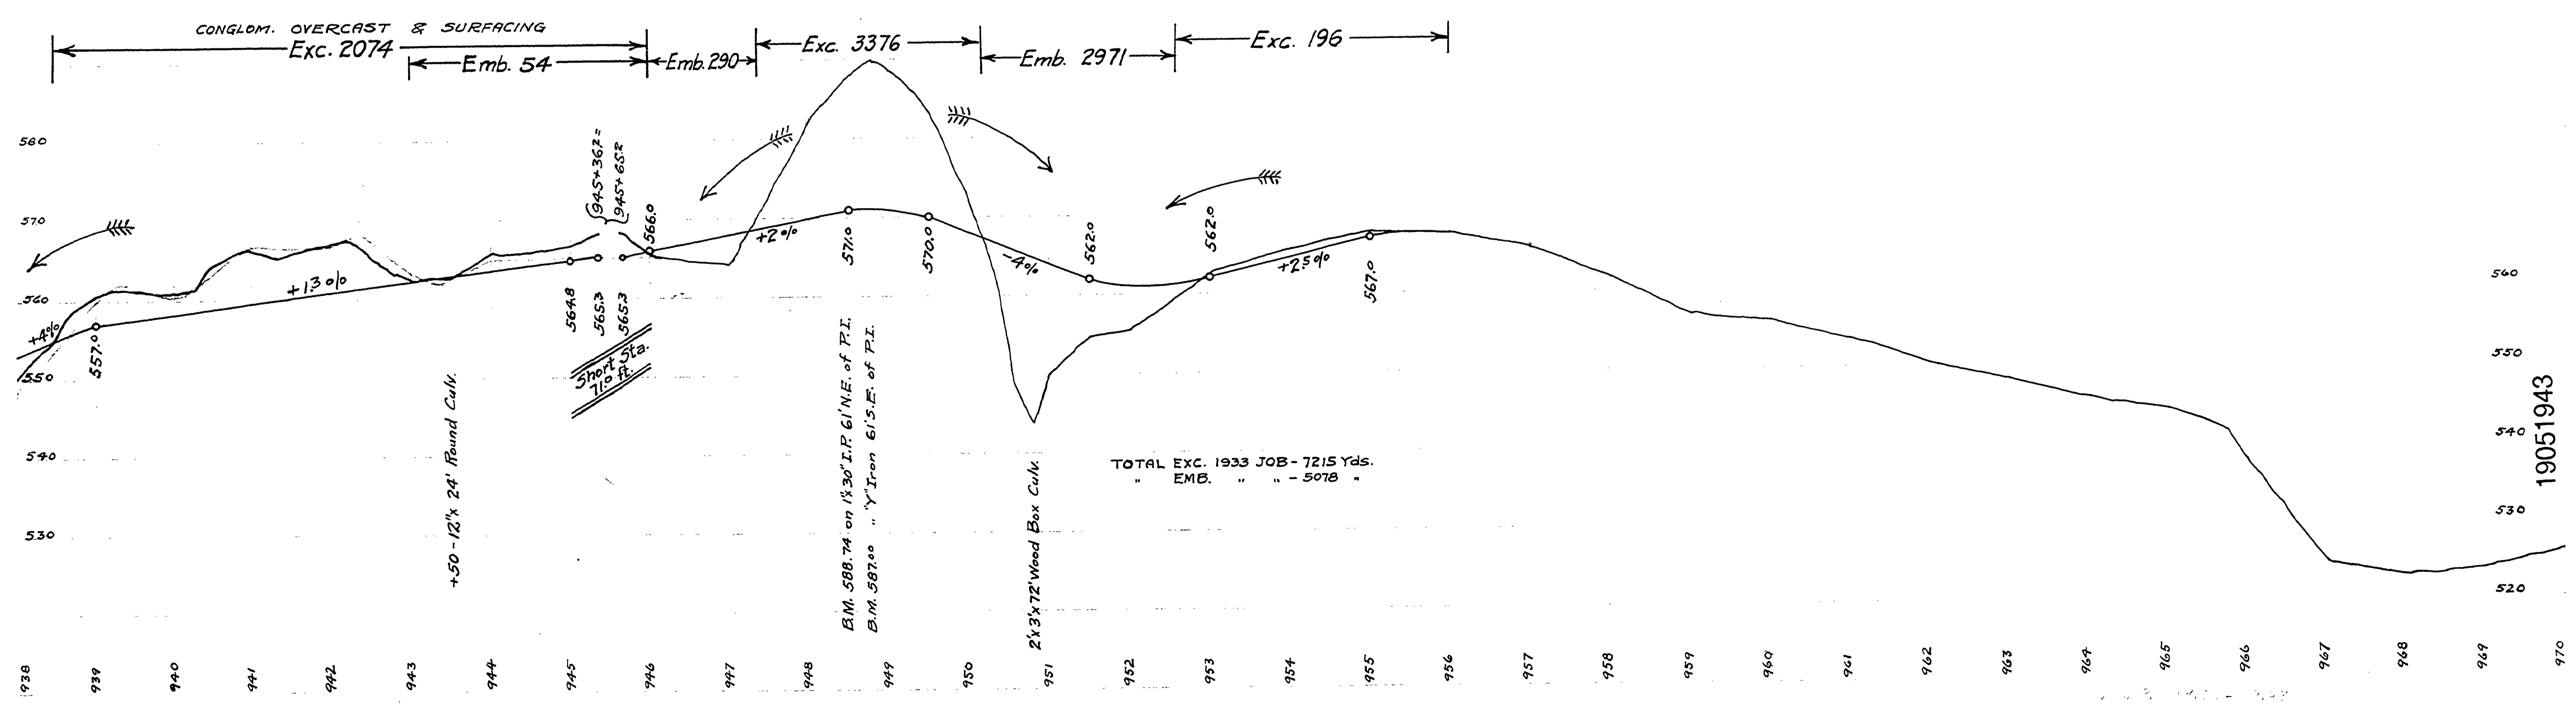

19051943