


DOUGLAS COUNTY OREGON
 BUSHNELL SECTION
MARKET ROAD N° 5
 SECTION 30, T 28, R 7 W.
 F.C. FREAR, Co. ROADMASTER
 1930
 SHEET 9

NOTE- New Survey to Sta. 1019+40
 is 0.5 Mi. shorter than around present
 Co. Rd. & Coos Bay Hwy. to same pt.

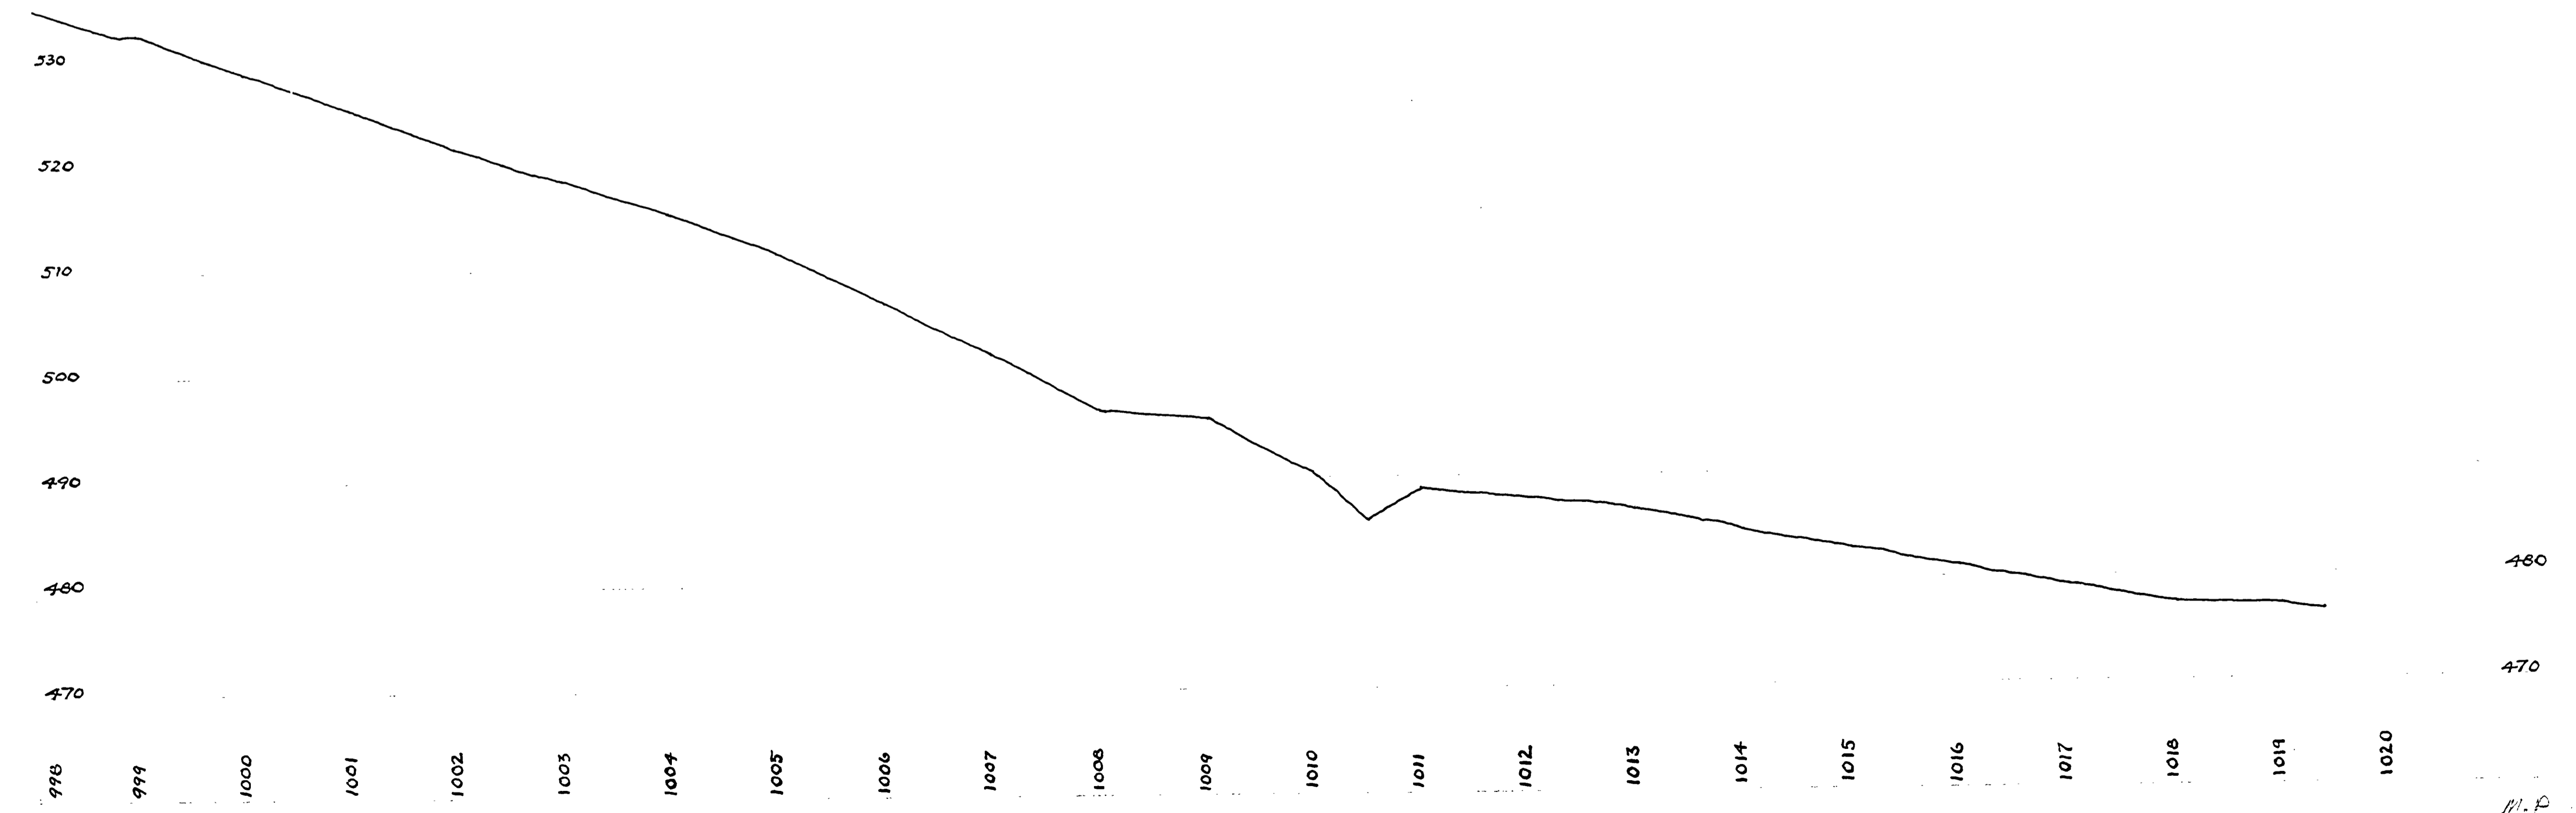

19231962
 Road No 5

