



T.27S.R.6W. W.M.

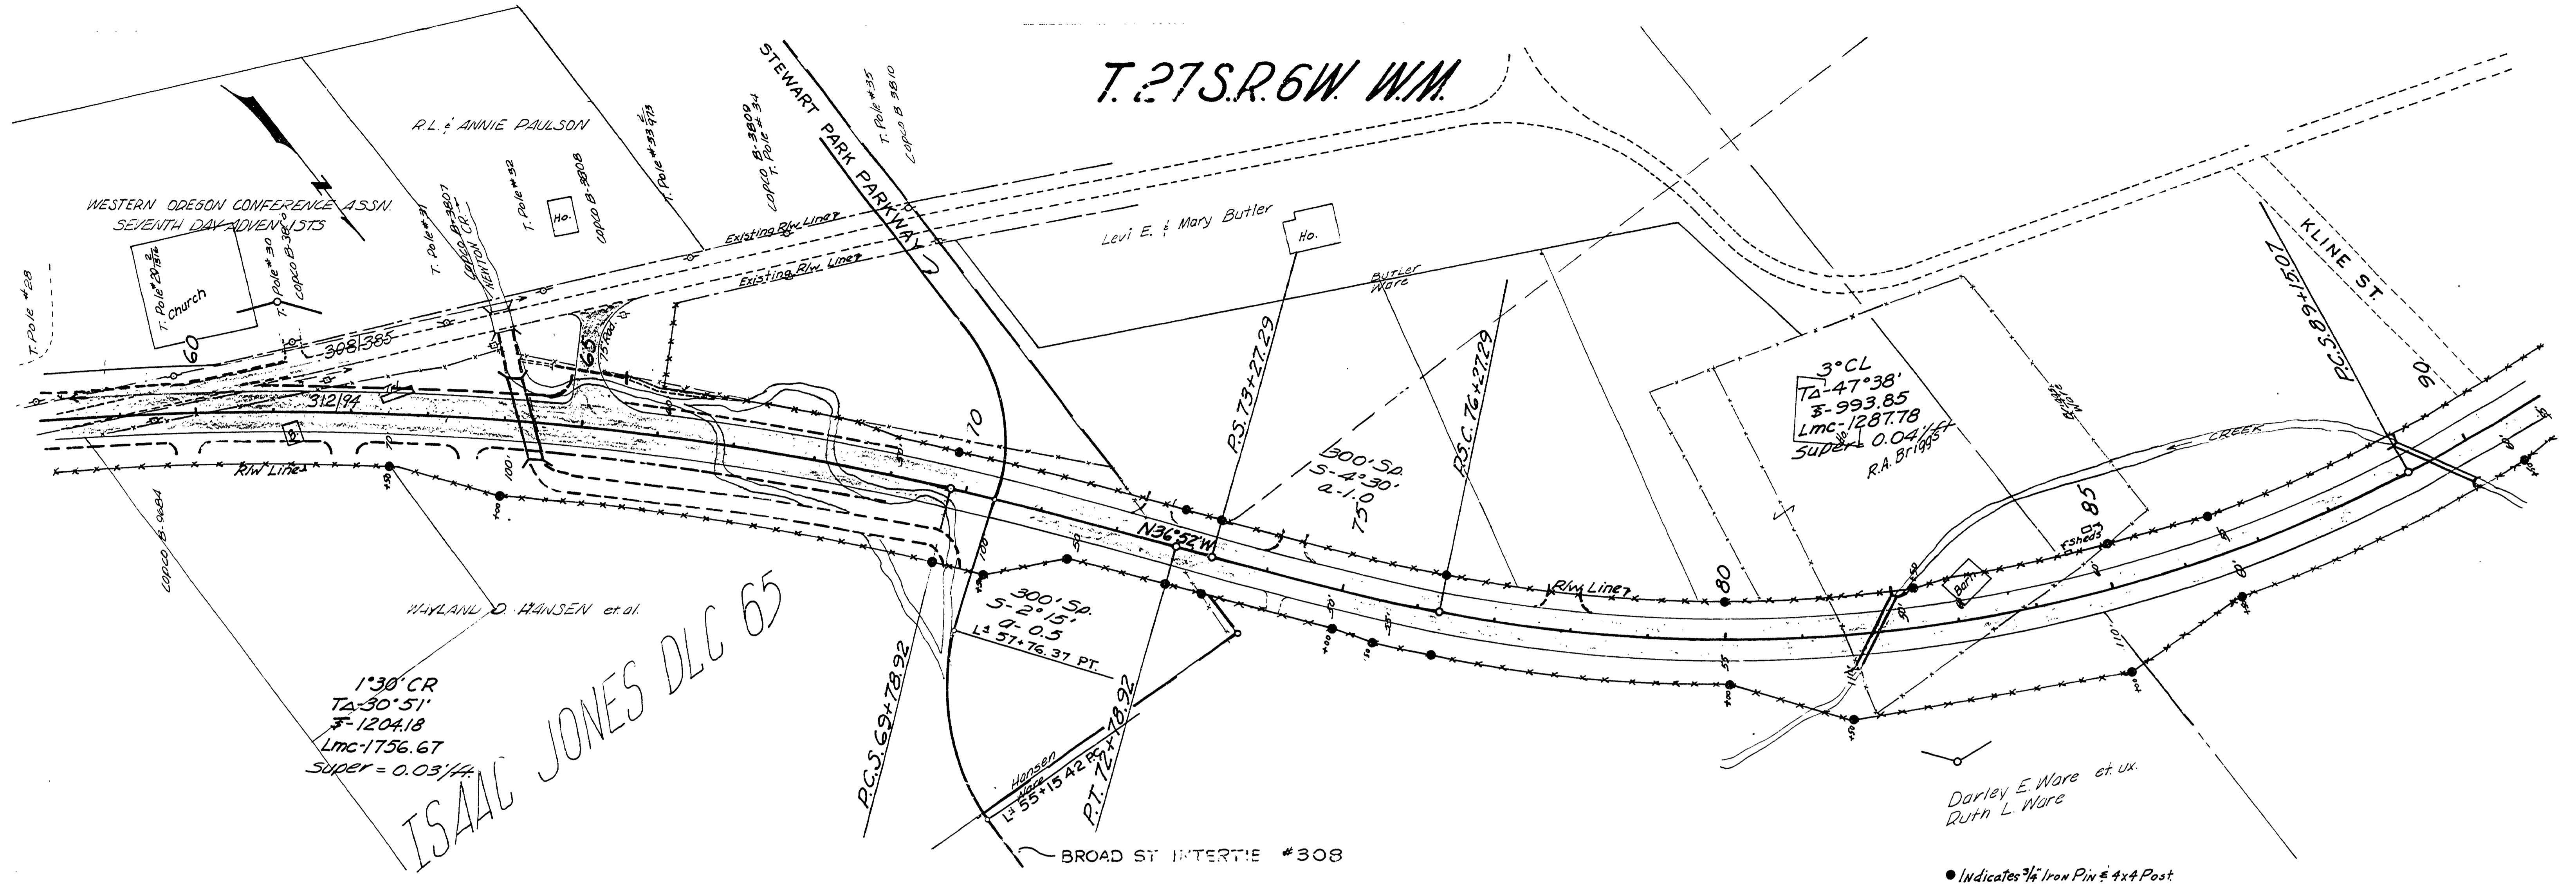

• Indicates 3/8" Iron Pin & 4x4 Post

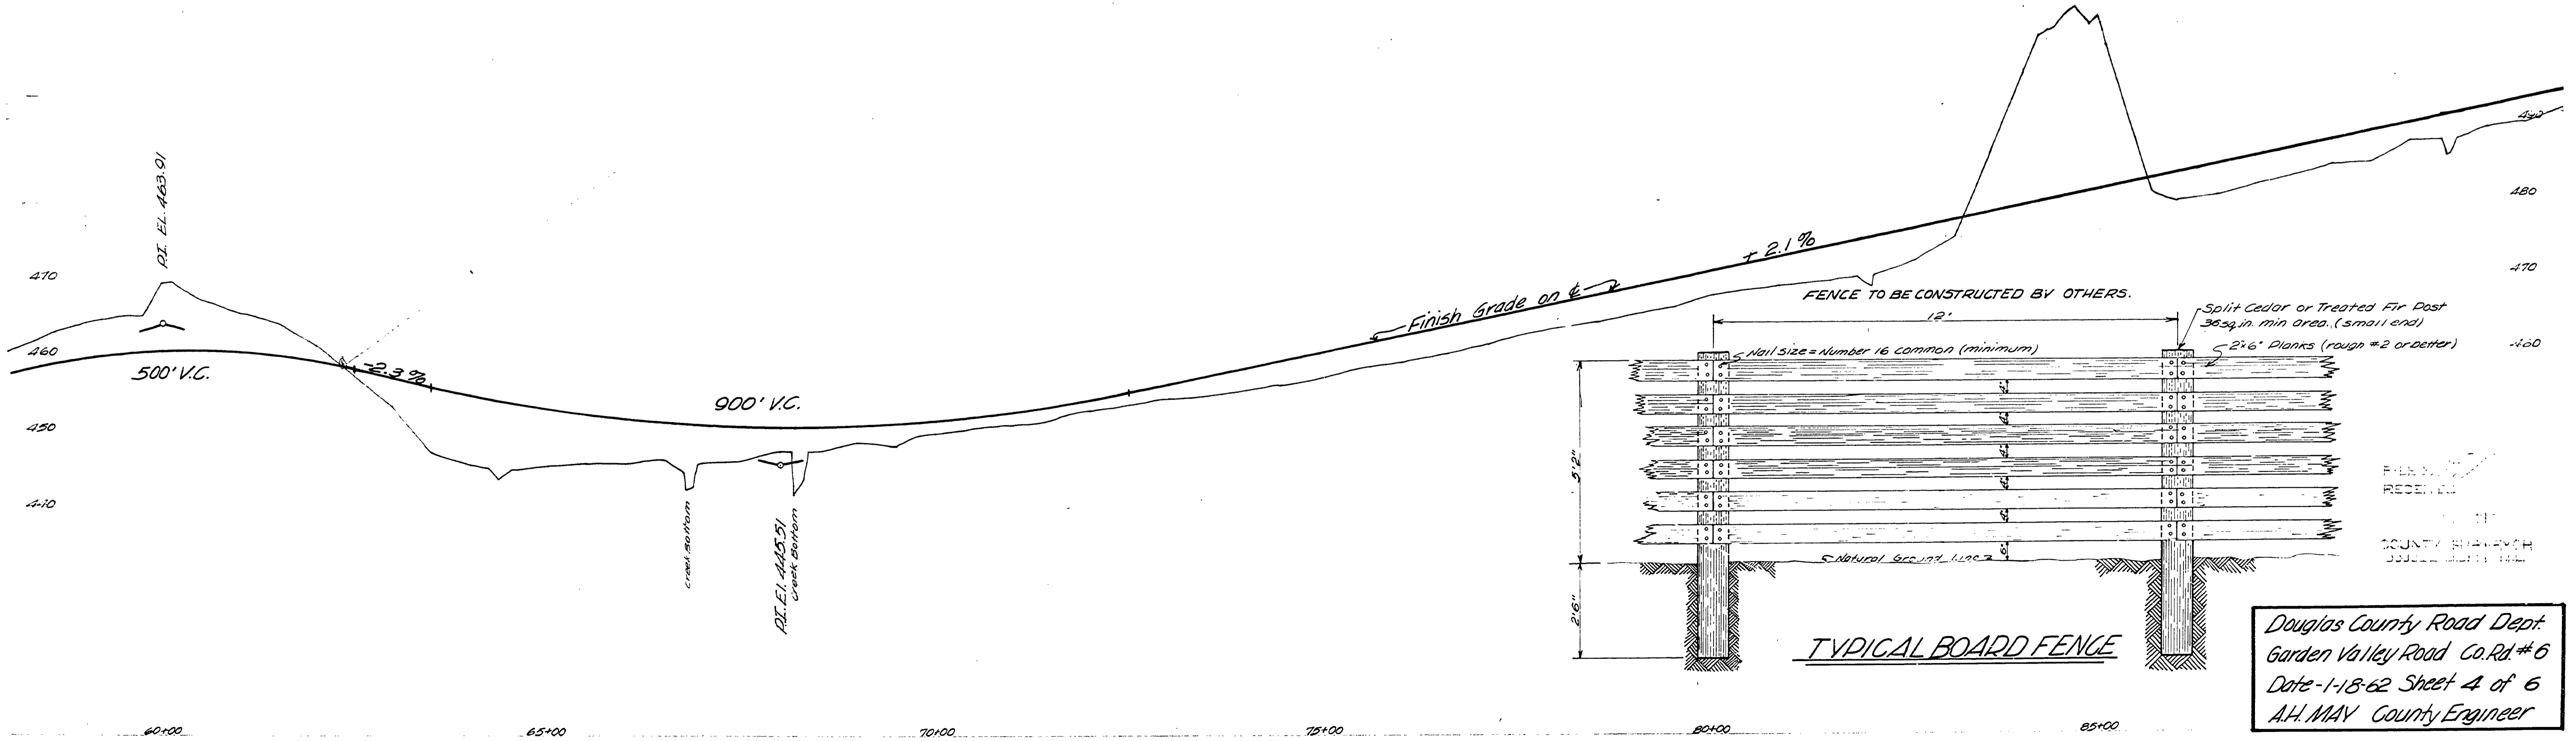

M.P. 1.11 - 1.70

Rd #6 JAN 18, 1962

01110170