



T.27 S.R.6W. W.M.

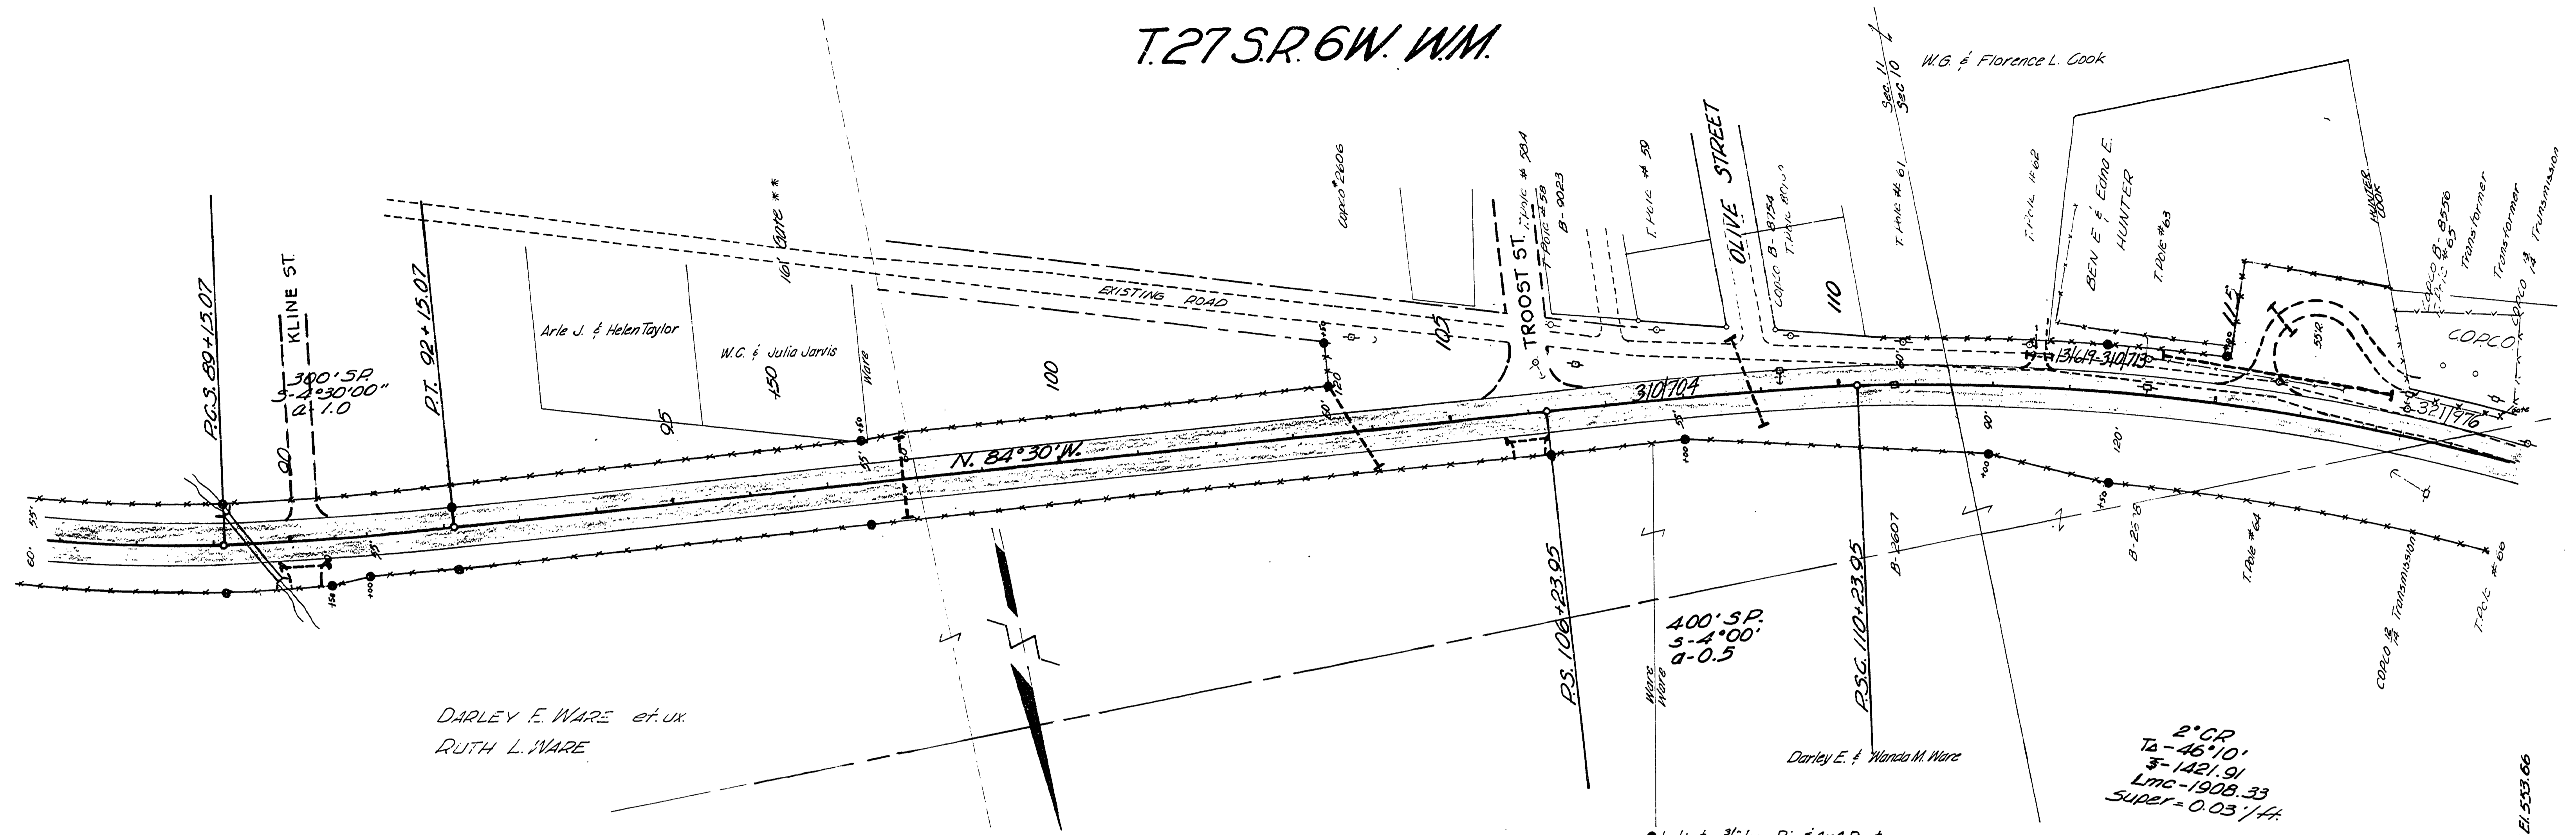

DARLEY E. WARE et. ux.
RUTH L. WARE

400' S.P.
3-4' 00"
0-0.5

2° CR
TA - 46° 10'
S - 1421.91
Lmc - 1908.33
SUPER = 0.03' / ft.

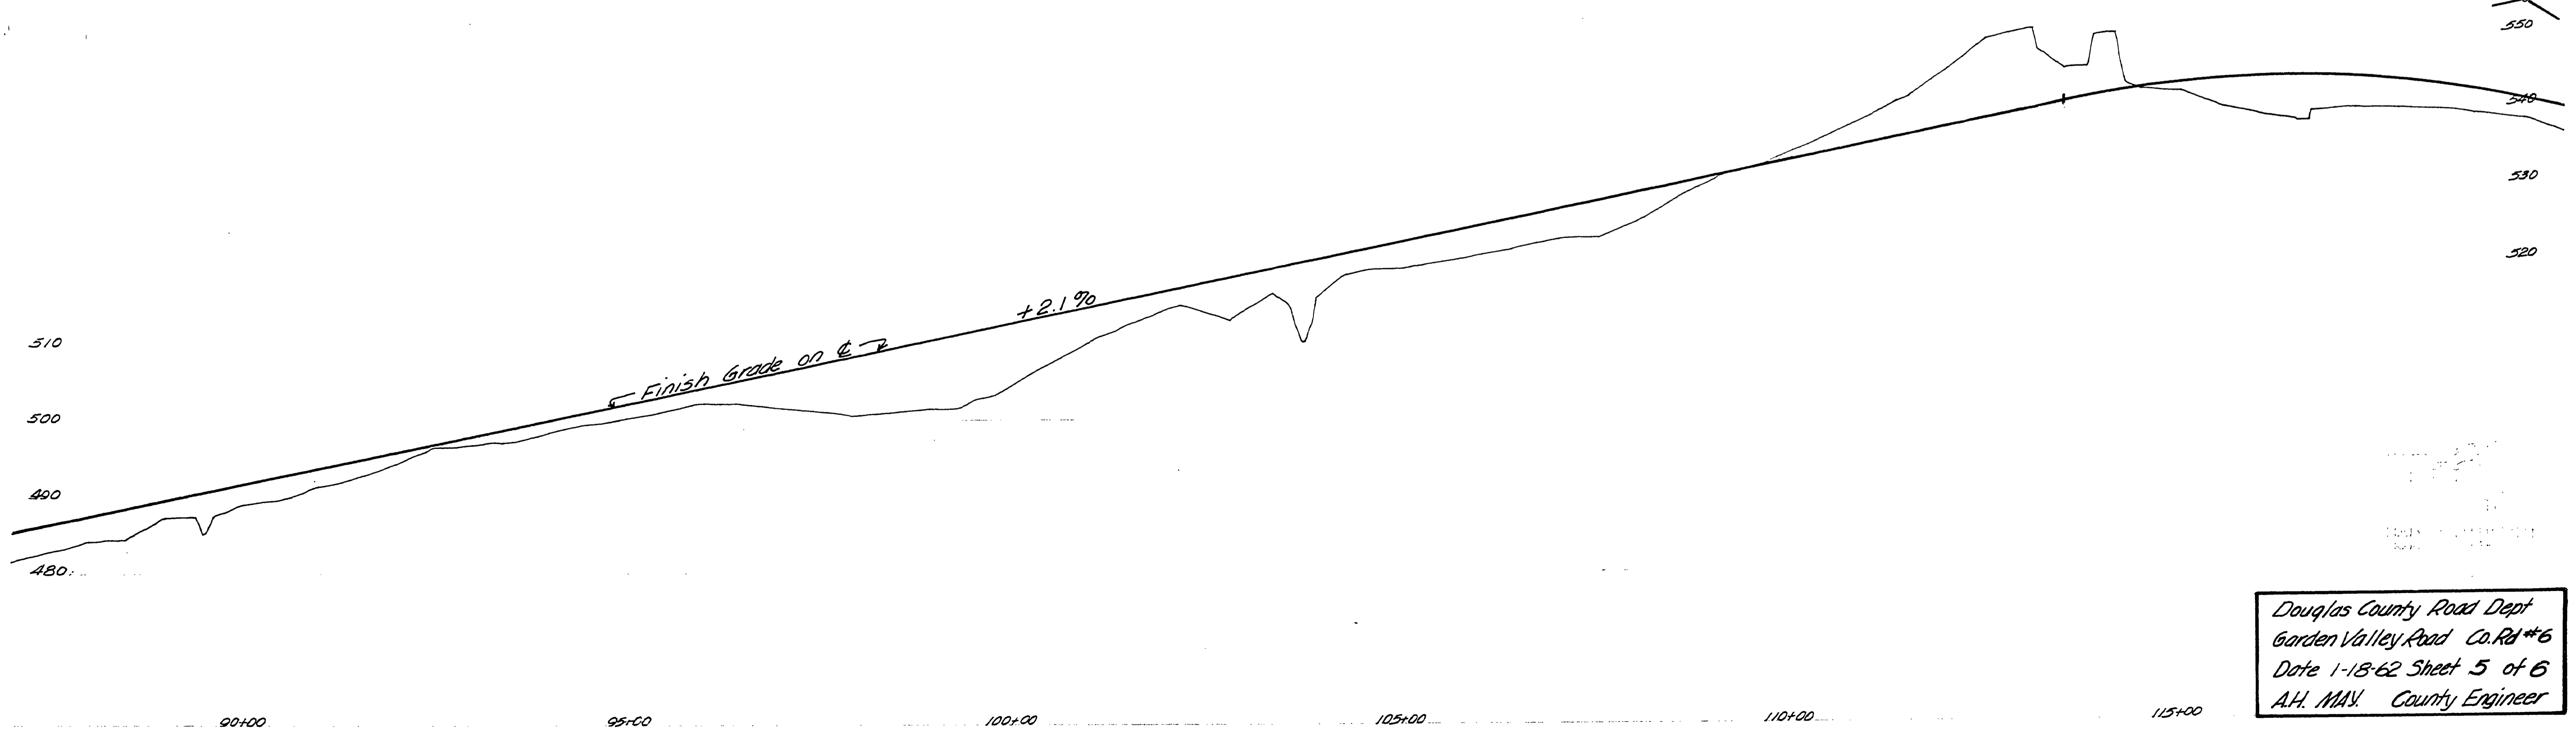

Douglas County Road Dept
Garden Valley Road Co. Rd #6
Date 1-18-62 Sheet 5 of 6
A.H. MAY, County Engineer

01700223

M.P. 1.70 - 2.23

Rd # 6 Jan. 18, 1962 A.H. MAY (57)