
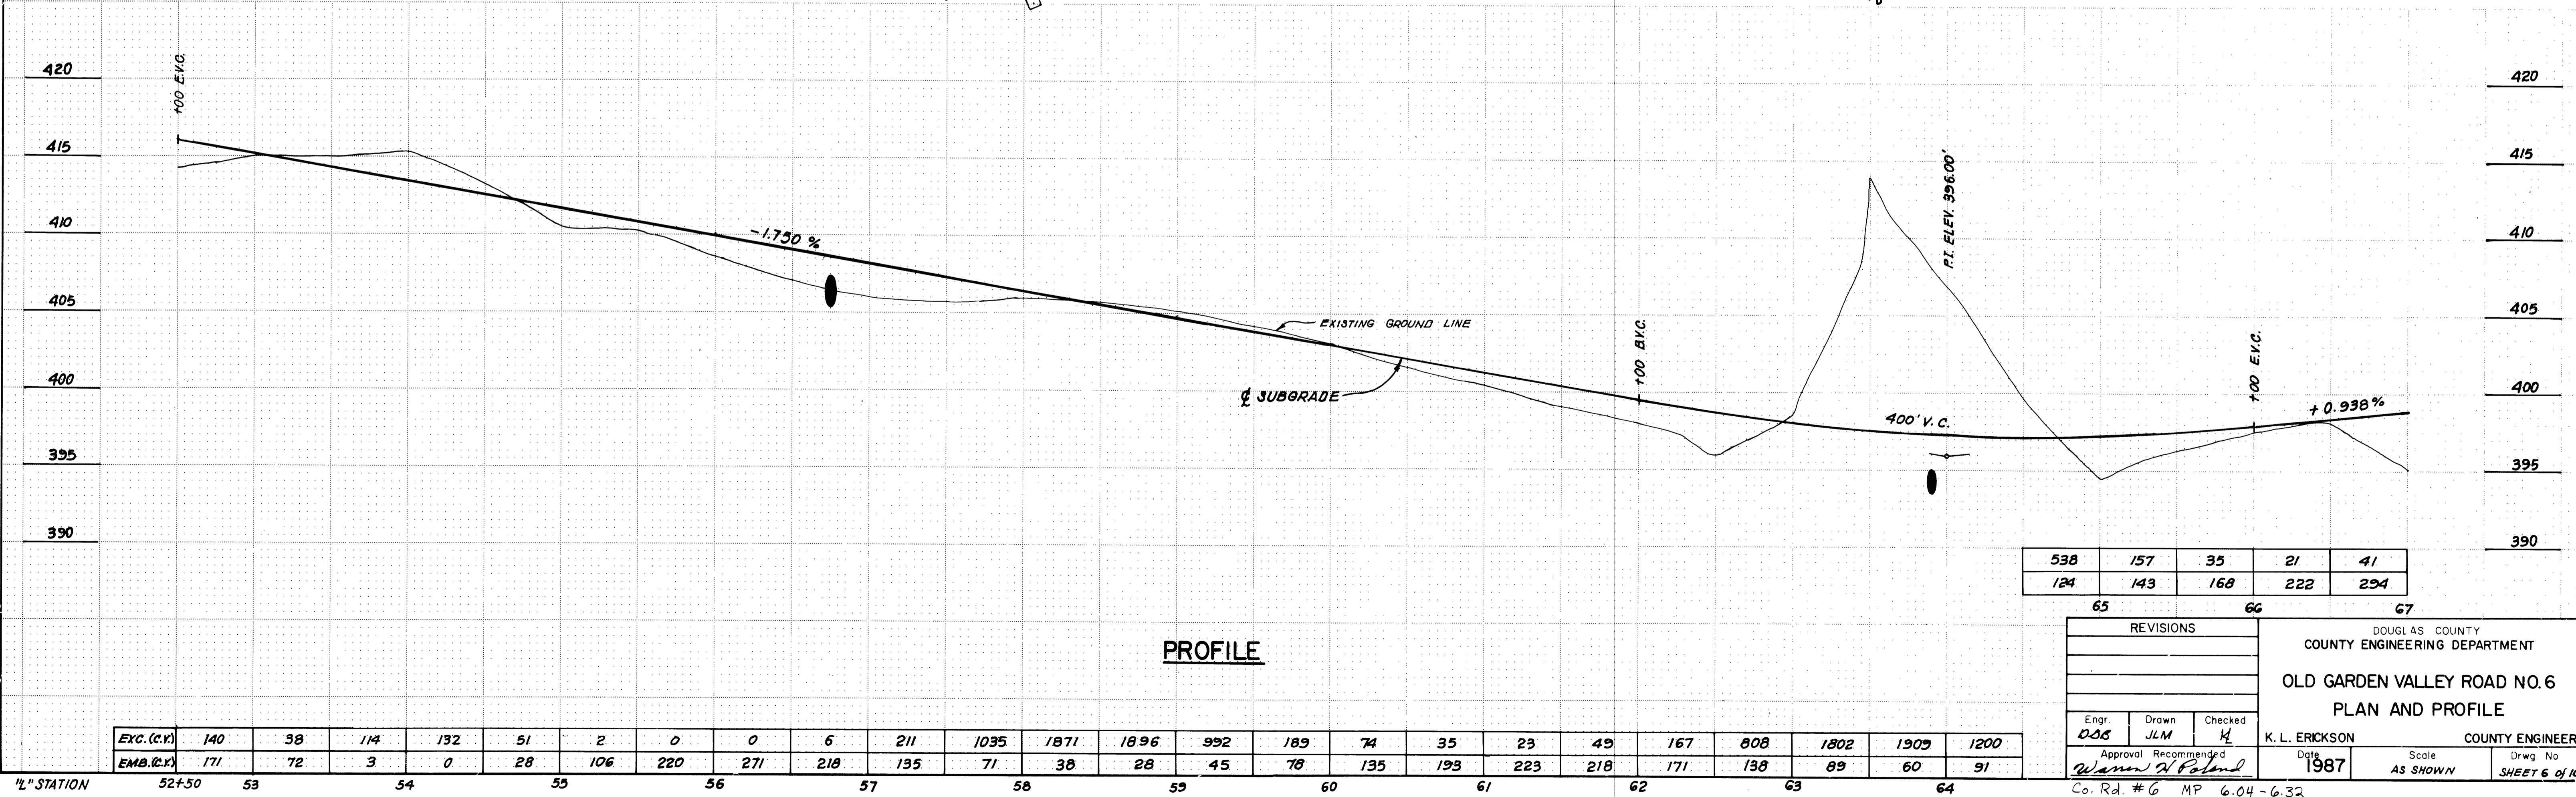


FILED
 Date: 10/11/2009 By: J.D.
 This survey consists of:
 Map:
 Narrative:
 Corner Rpt:
 DOUGLAS COUNTY SURVEYOR

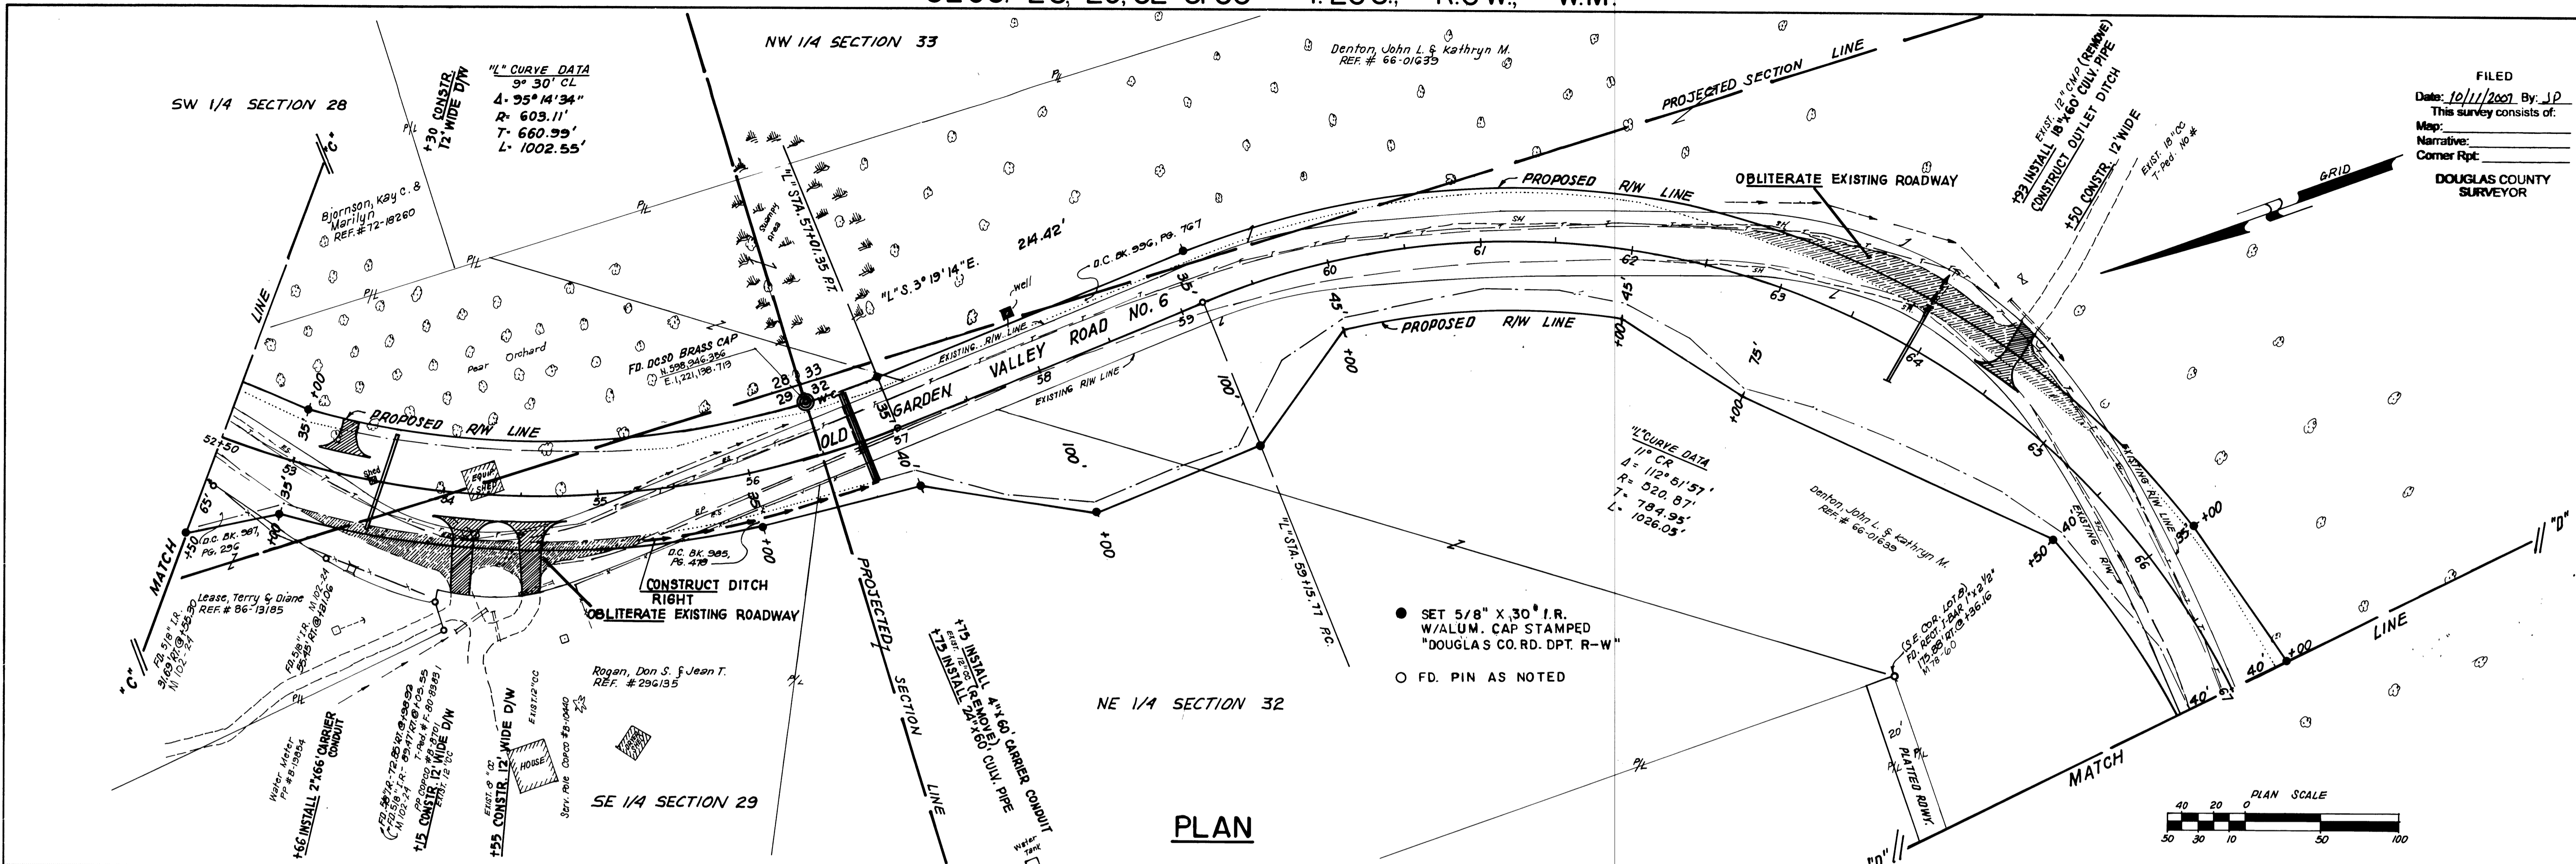

REVISIONS			DOUGLAS COUNTY COUNTY ENGINEERING DEPARTMENT	
Engr.	Drawn	Checked	K. L. ERICKSON COUNTY ENGINEER	
DSB	JLM	K	Date: 1987	
Approval Recommended Warren A. Boland			Scale: AS SHOWN	Drawg No: SHEET 6 of 10

06040632