
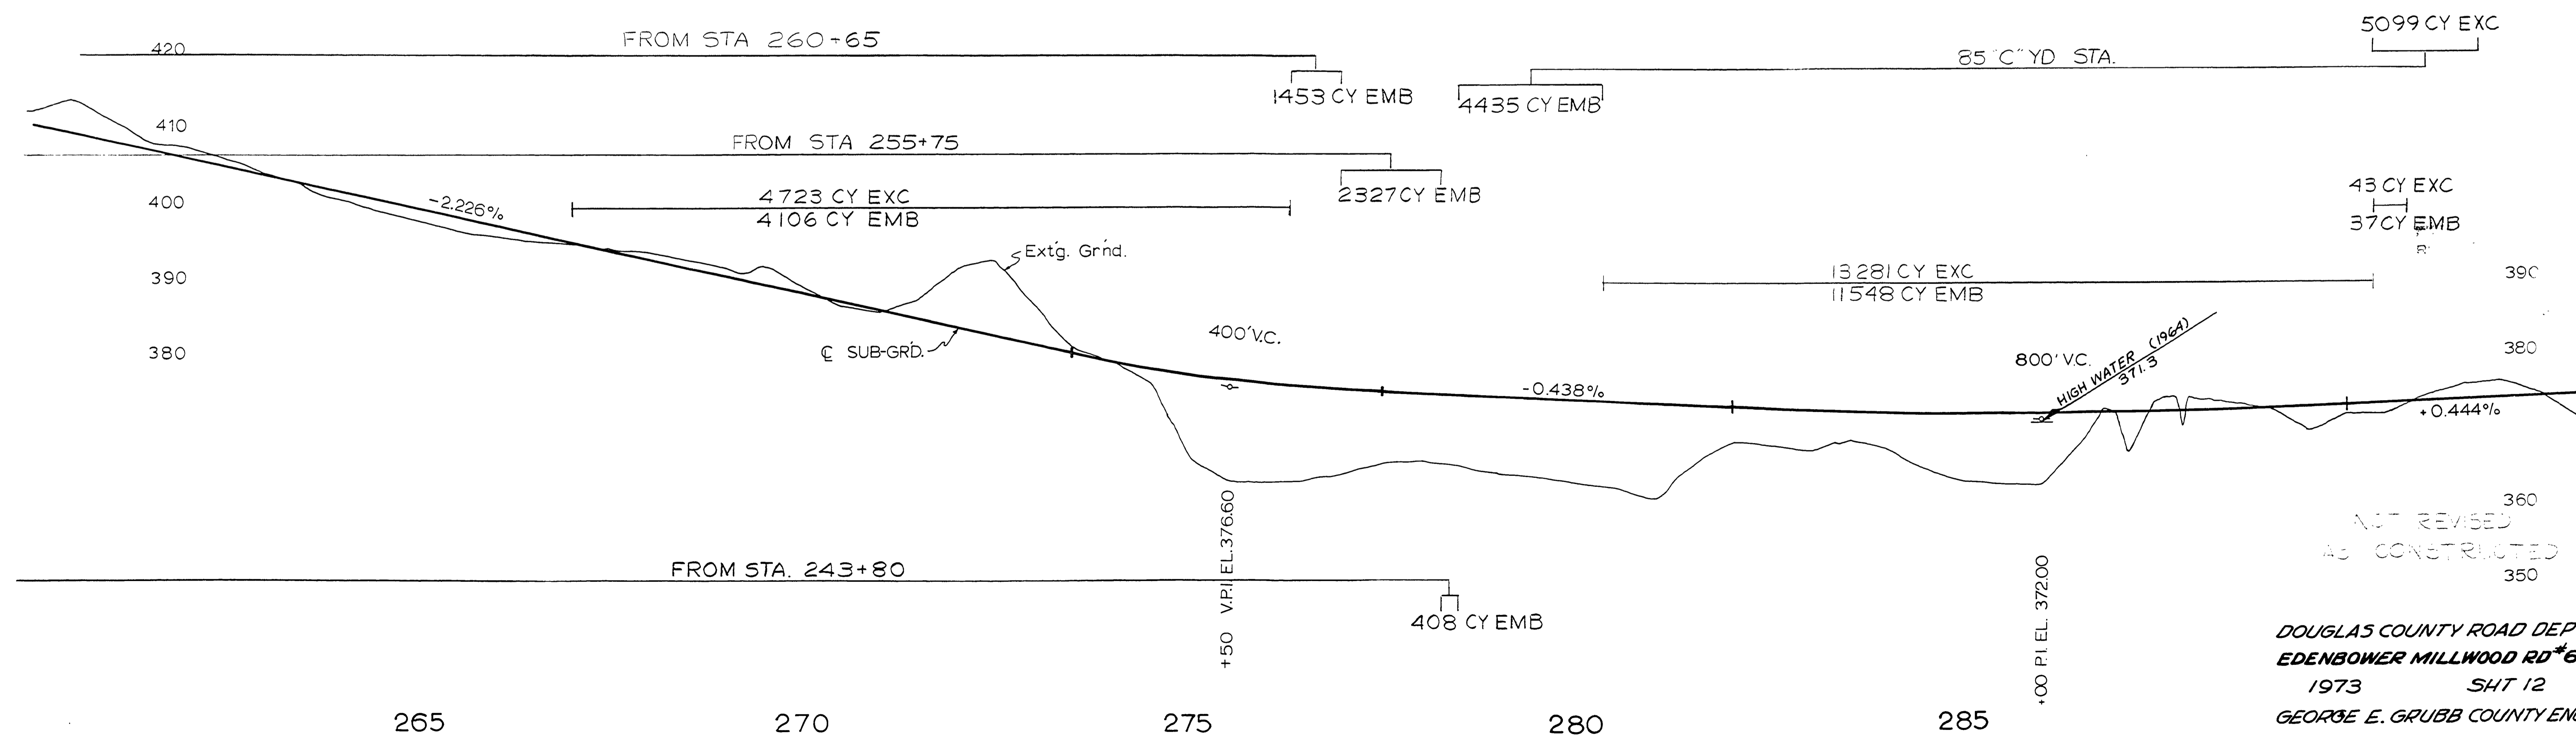


M.P 11
SEC 7&8 T 26S R6W WM

RD 6

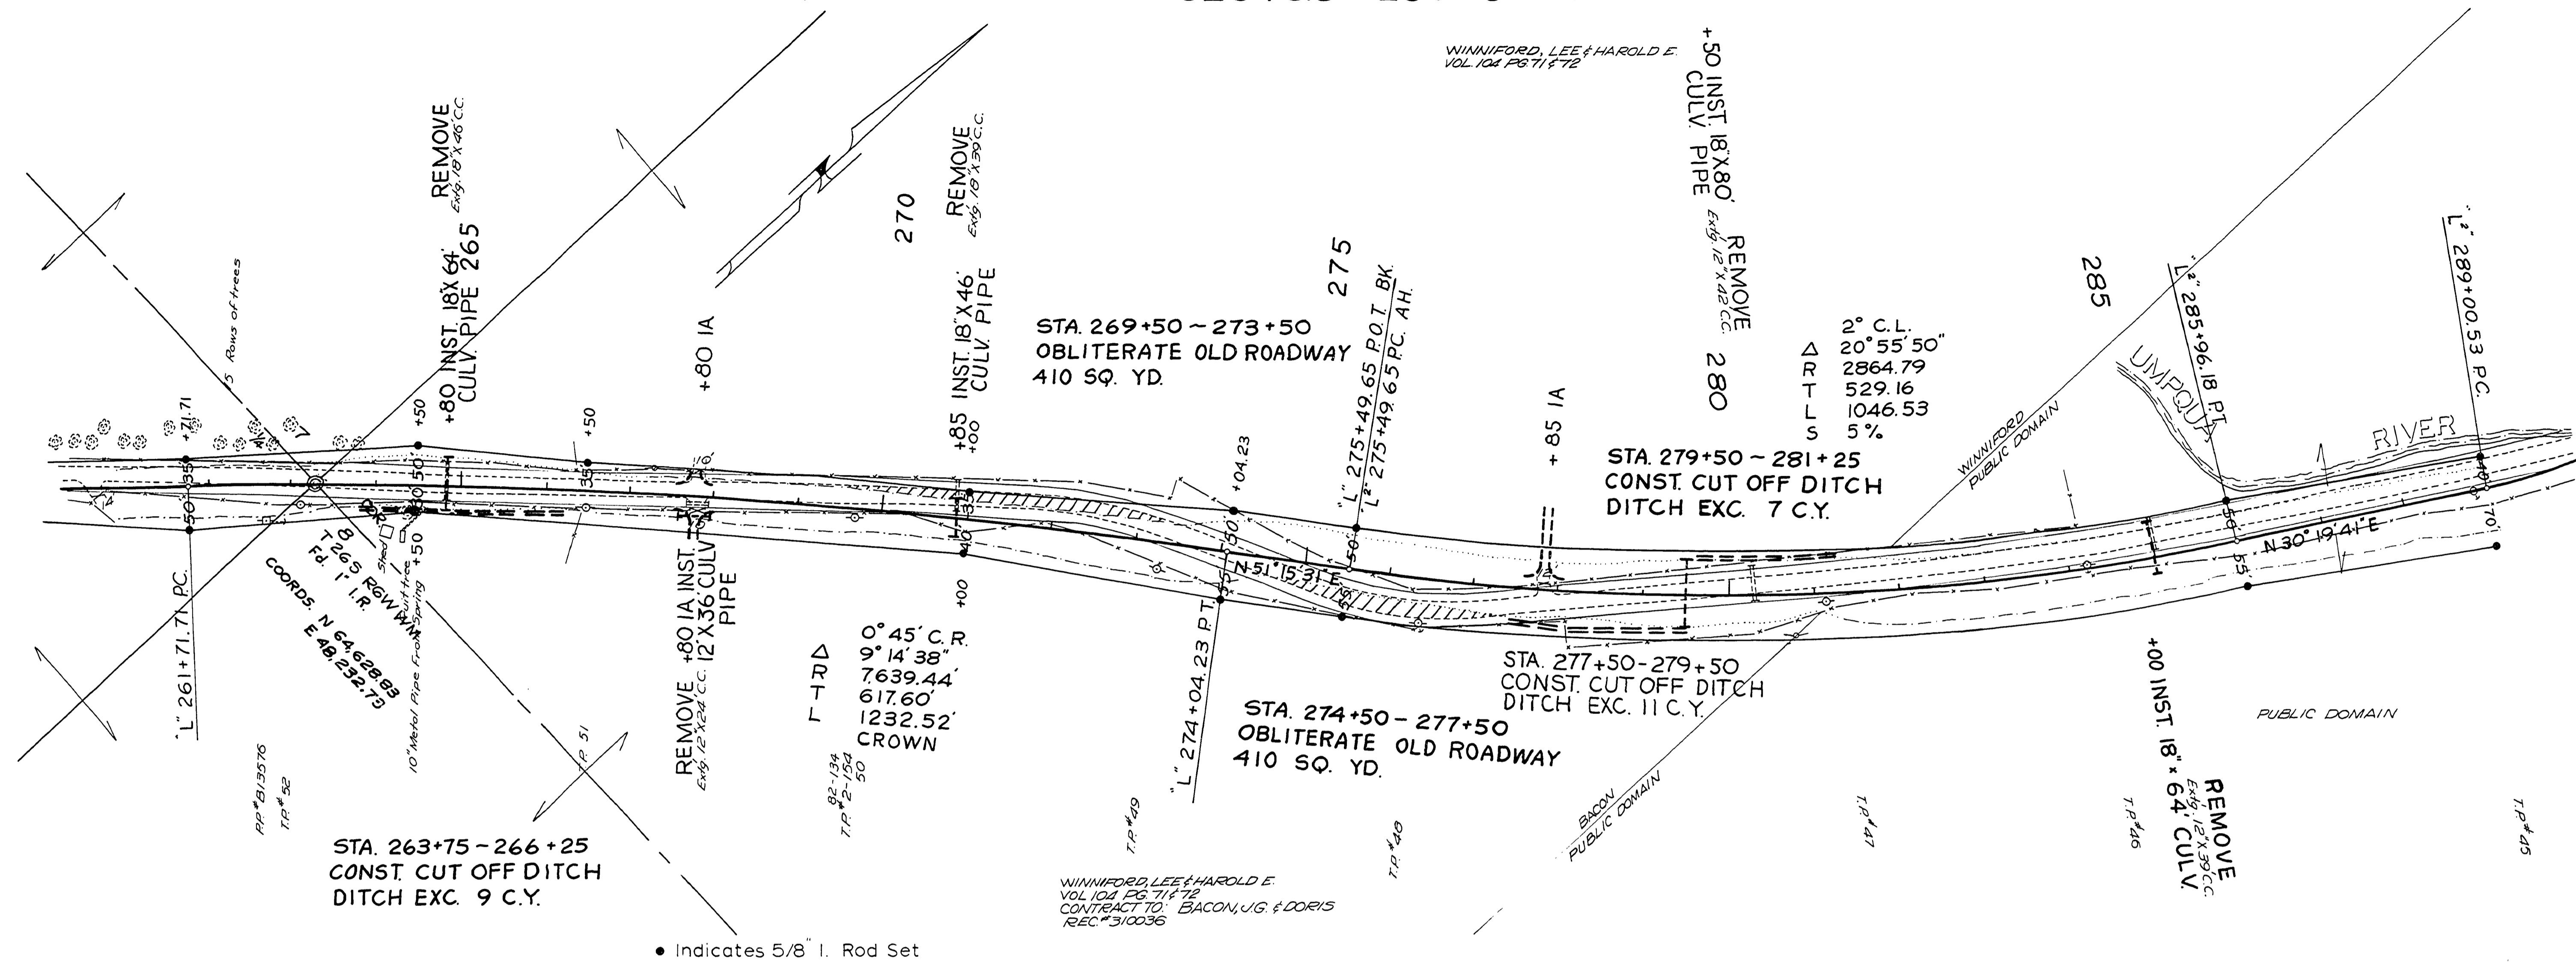

DOUGLAS COUNTY ROAD DEPT.
EDENBOWER MILLWOOD RD #6
1973 SH 12
GEORGE E. GRUBB COUNTY ENGR.

10751124

Rd # 6 1973 12 13

M.P. 10.75-11.24

