


DOUGLAS COUNTY OREGON
 PLANS FOR PROPOSED PROJECT
 GRADING
 EDENBOWER-MILLWOOD ROAD
 COUNTY ROAD NO. 6
 DEC. 1956

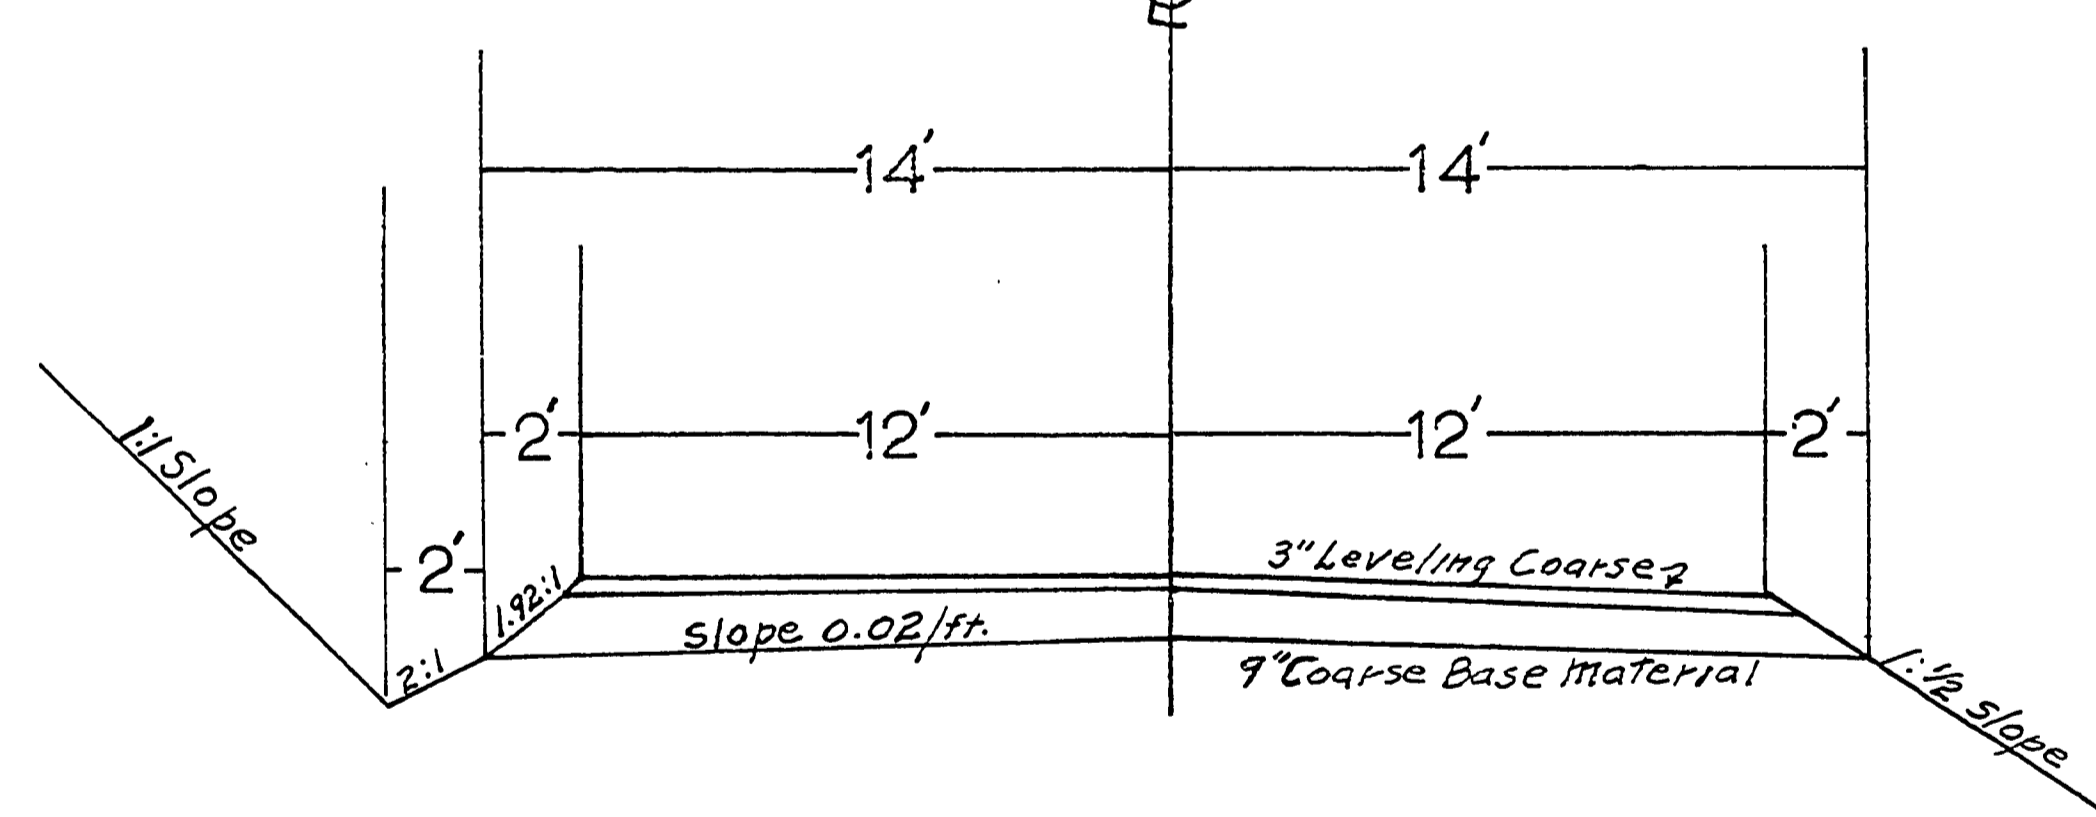

TYPICAL SECTION



1169141C