



VICINITY MAP

DOUGLAS COUNTY, OREGON
 PROPOSED PROJECT
 GRADING & SURFACING
 HUBBARD CREEK CO. RD. #6
 JUDD SECTION
 AUGUST 1967

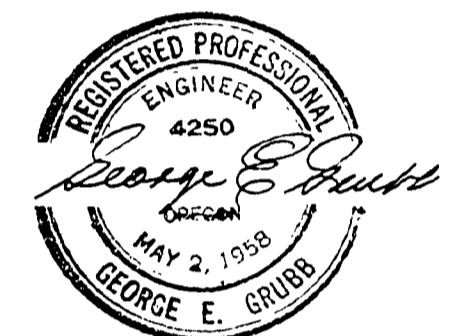

RECEIVED
 COUNTY CLERK
 DOUGLAS COUNTY, OREGON

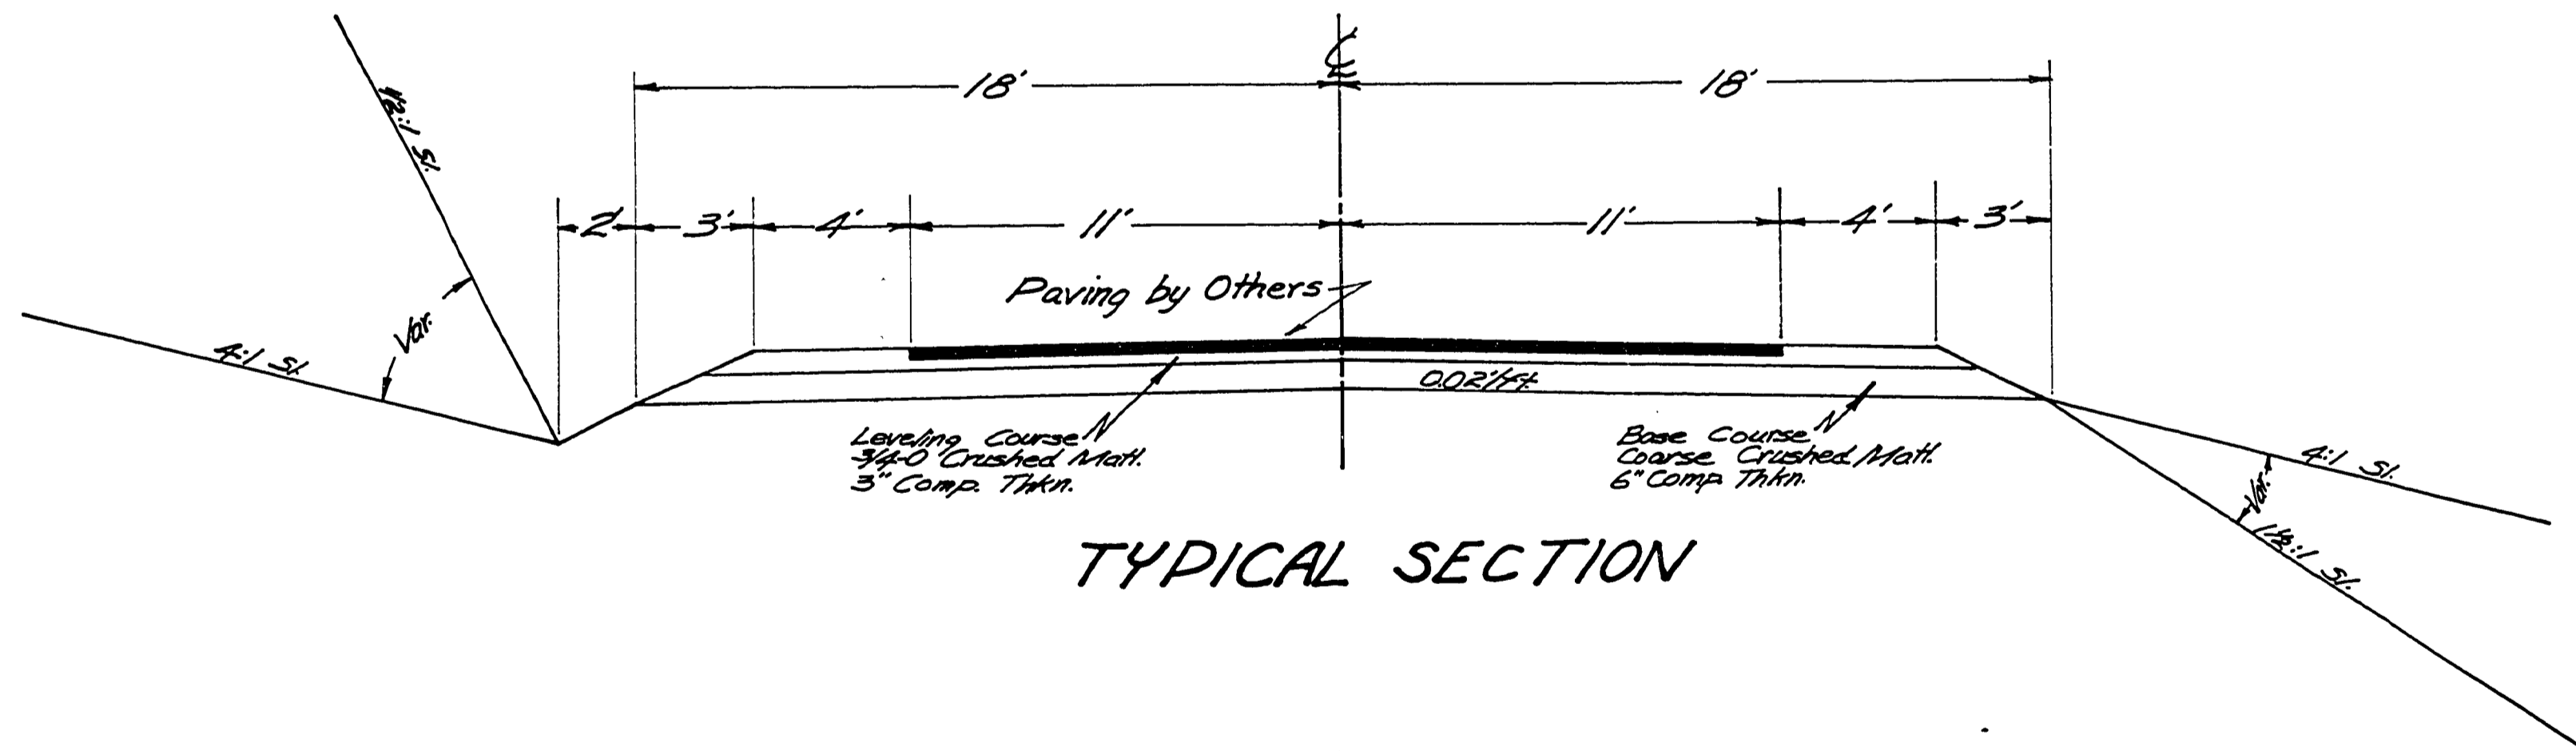

TYPICAL SECTION

RECEIVED
 COUNTY CLERK
 DOUGLAS COUNTY, OREGON

1717184C