



VICINITY MAP

DOUGLAS COUNTY, OREGON PROPOSED PROJECT GRADING & SURFACING HUBBARD CREEK CO. RD. #6 UPPER SECTION

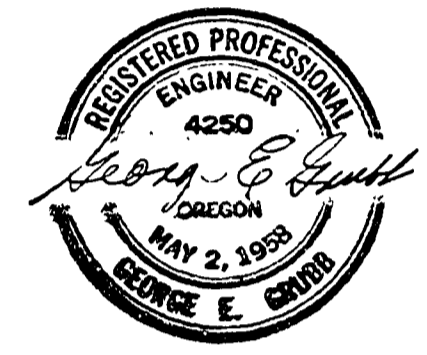

FILED
RECEIVED
JUN 17 1967
COUNTY SURVEYOR
DOUGLAS COUNTY, ORE.

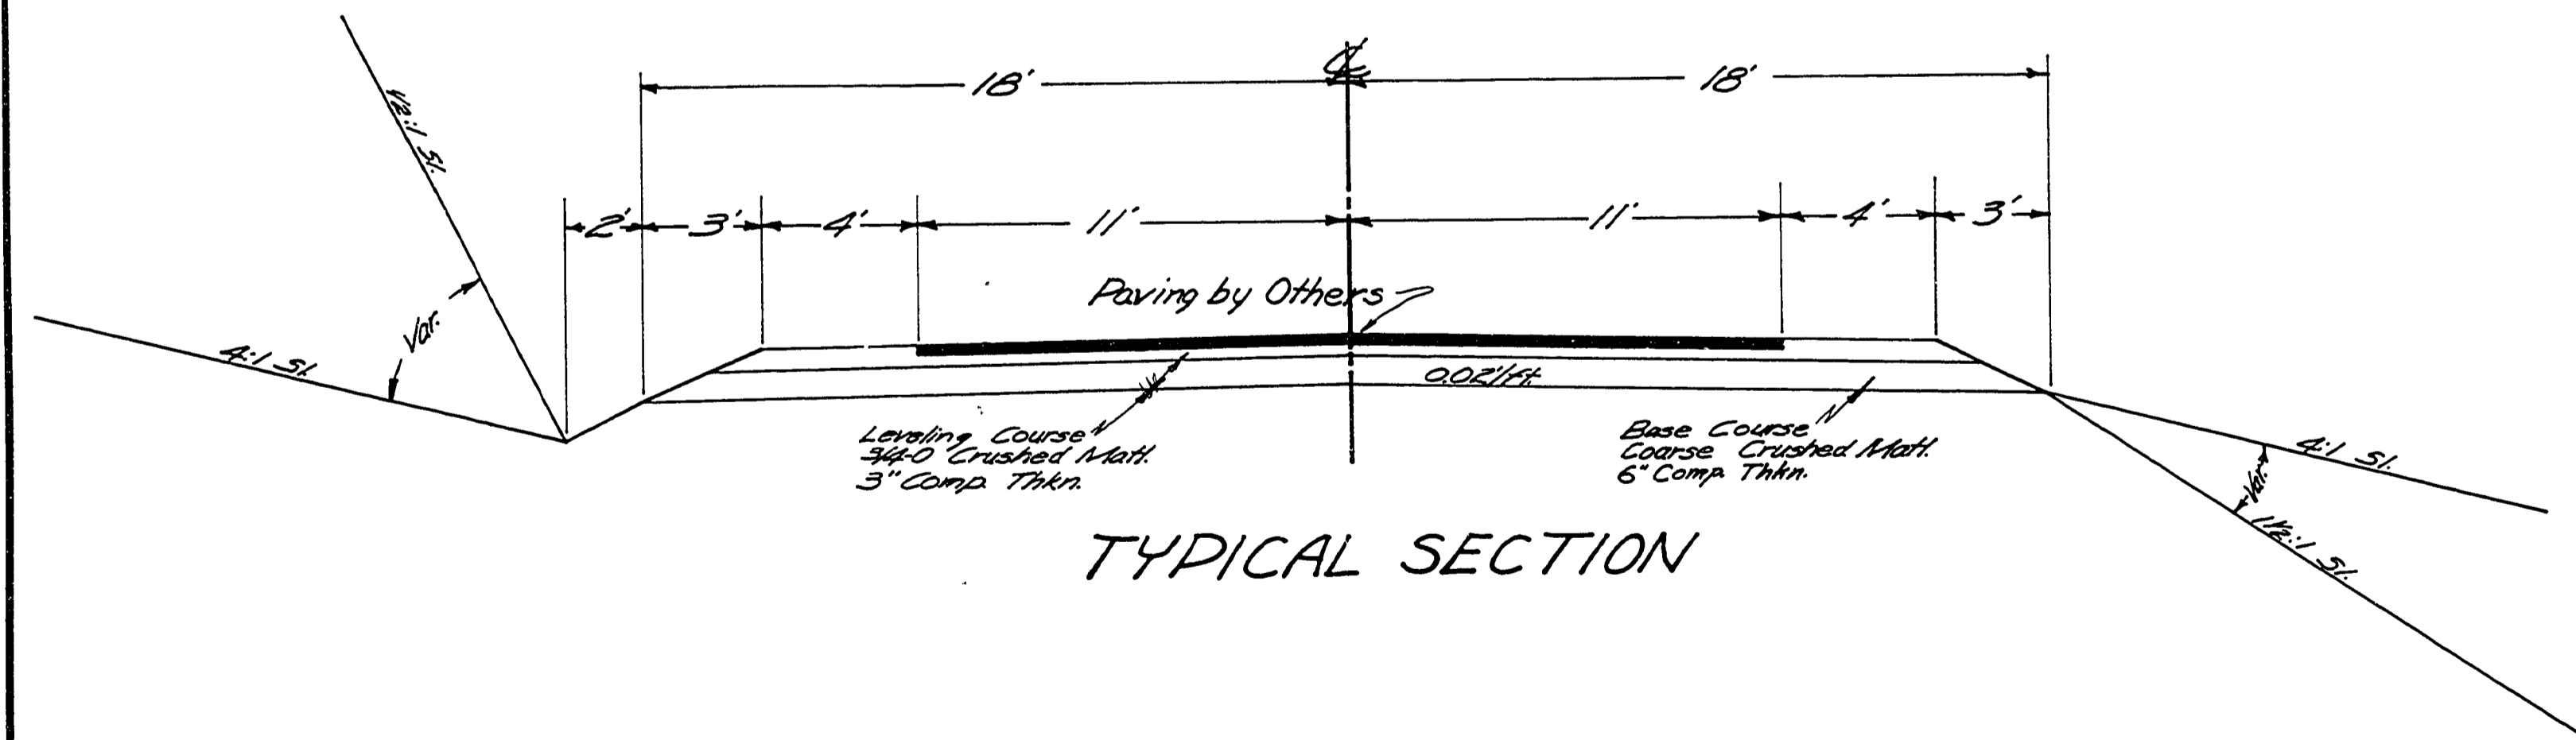

2226235C