
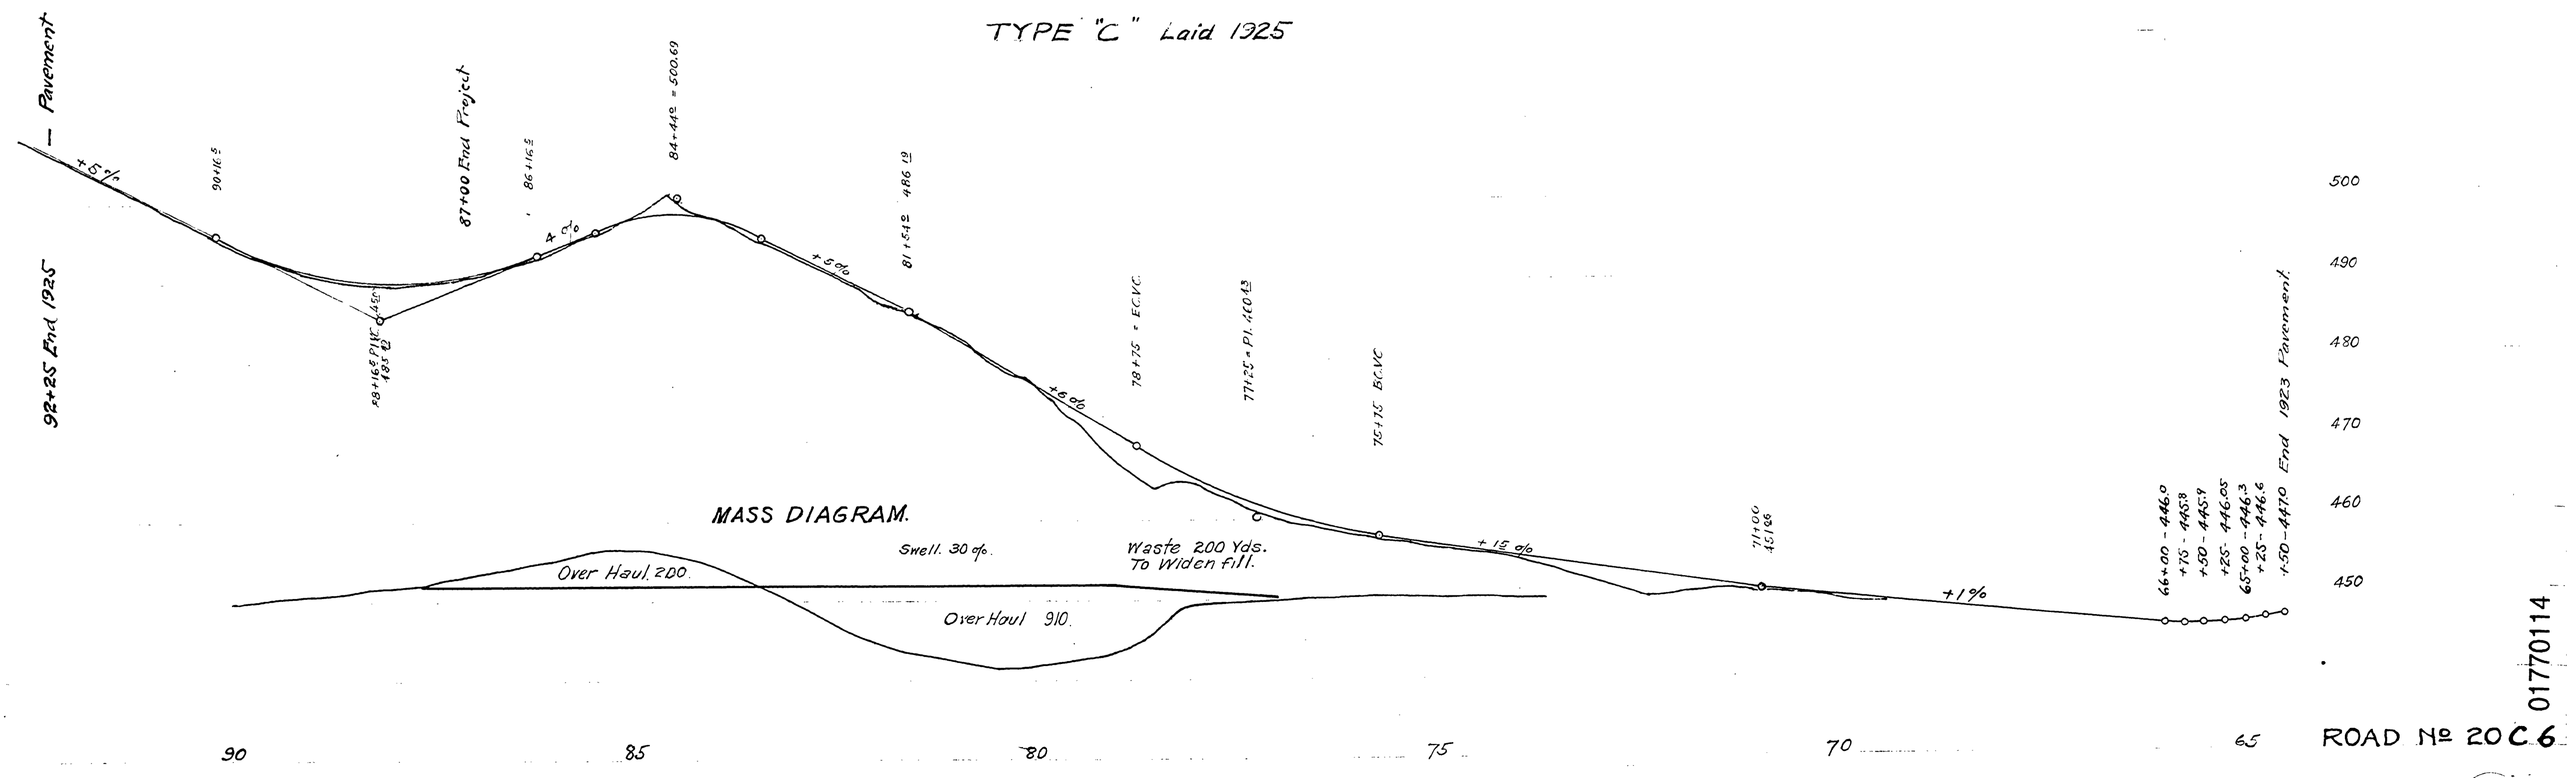


MAP & PROFILE  
**EDENBOWER-UMPQUA ROAD.**  
 VINEGAR HILL SECT.  
 IN SEC II.-T 27 S-R 6 W WM.  
 Office F.C Frear Co. Roadmaster.  
 Scale 1" = 100' Hor.  
 1" = 10' Vert.  
 Sta. 64+50 to Sta. 93+10.8  
 Sheet No 3

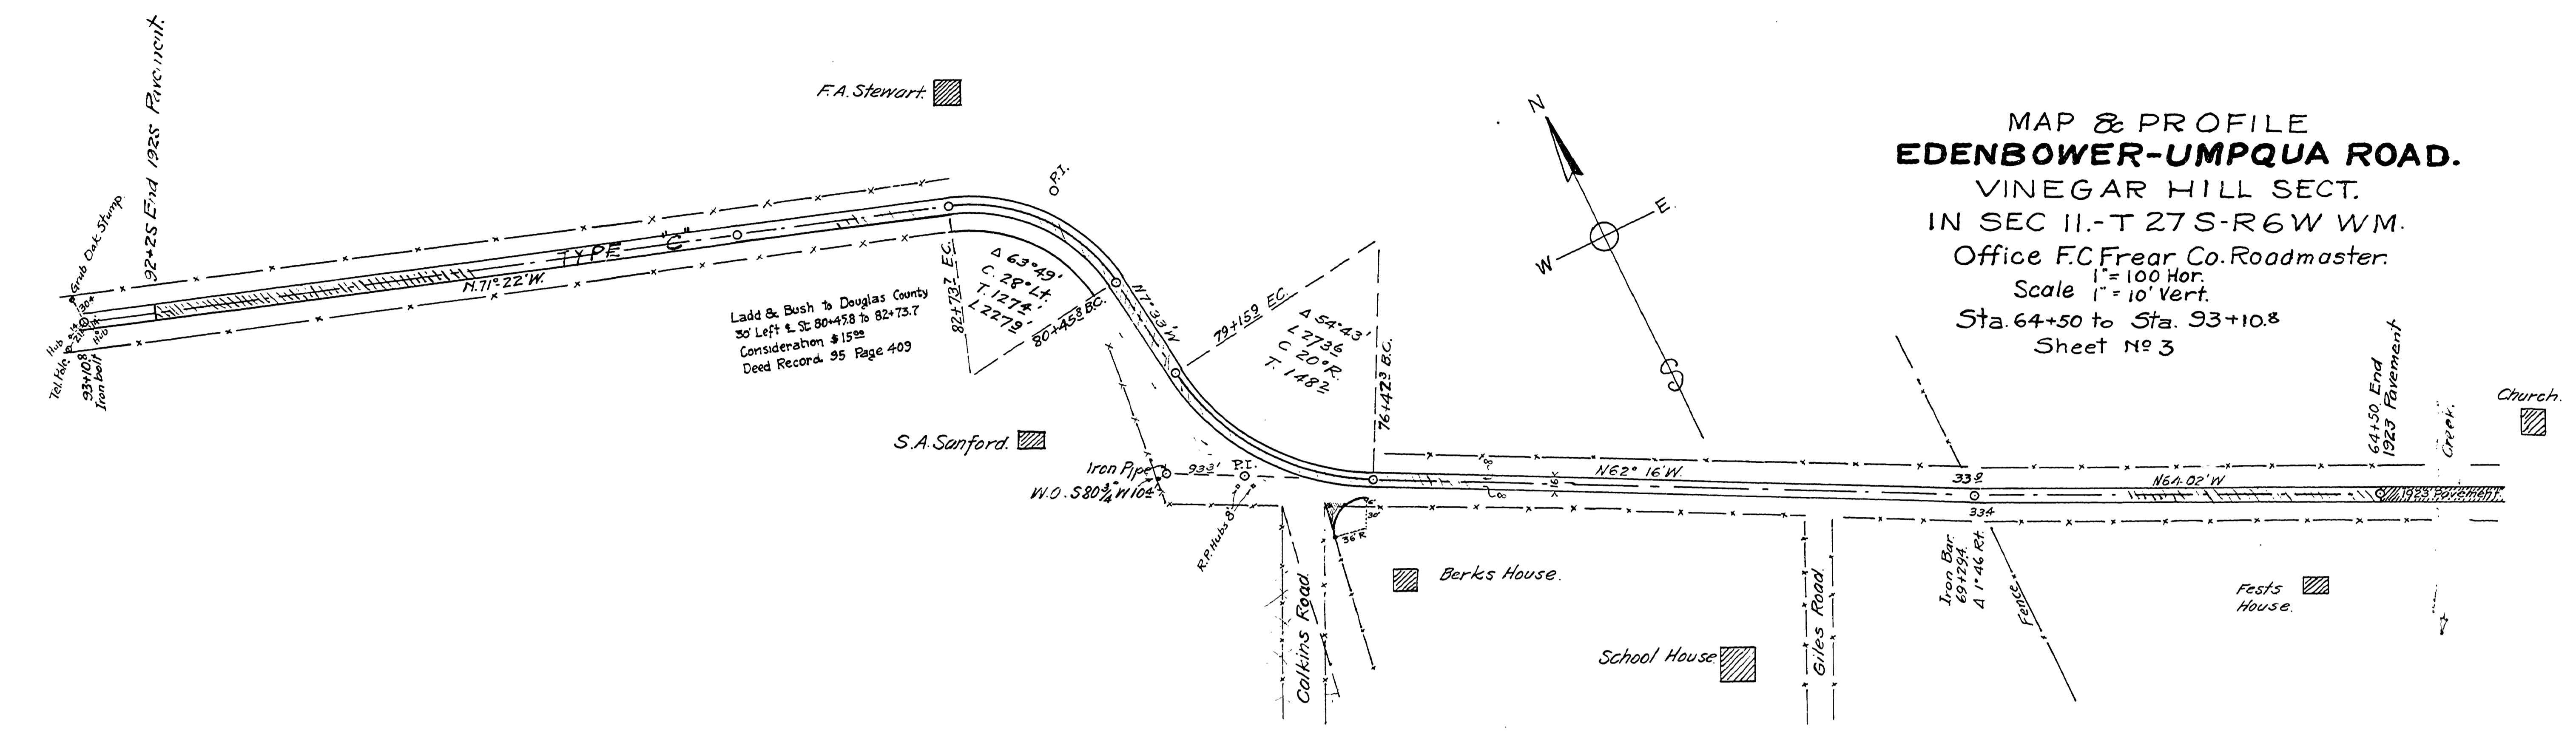

01770114  
 ROAD No 20 C 6

M.P. 1.77 - 1.14

39