




Garden Valley Road #6
 Realignment Beacon Section
 493+ To 556
 F.C. Frear Engineer May 1951

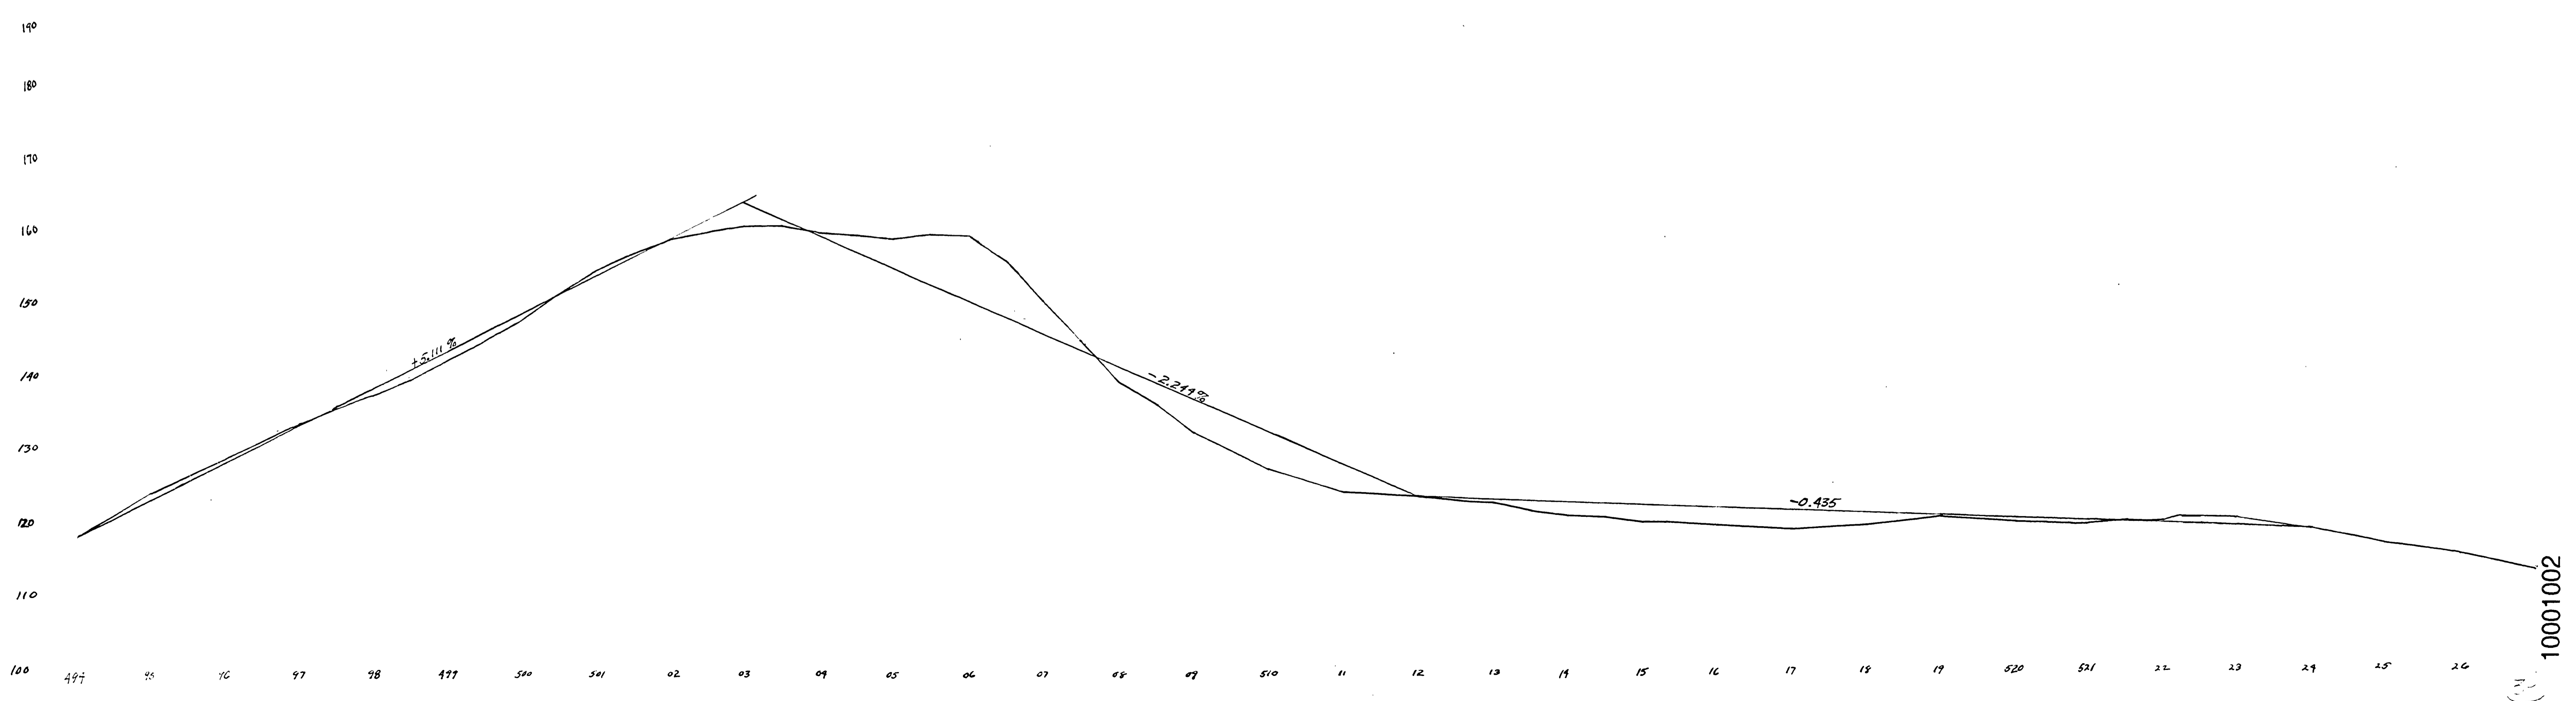


N.M.P. 15.10

10001002

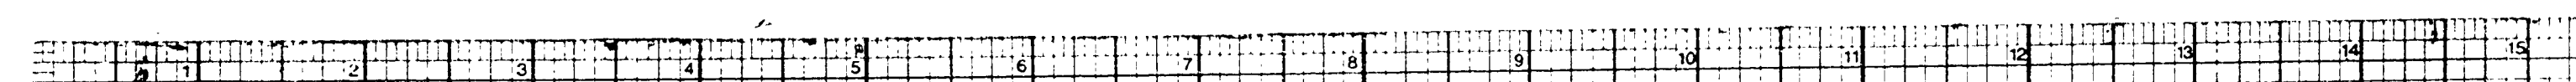

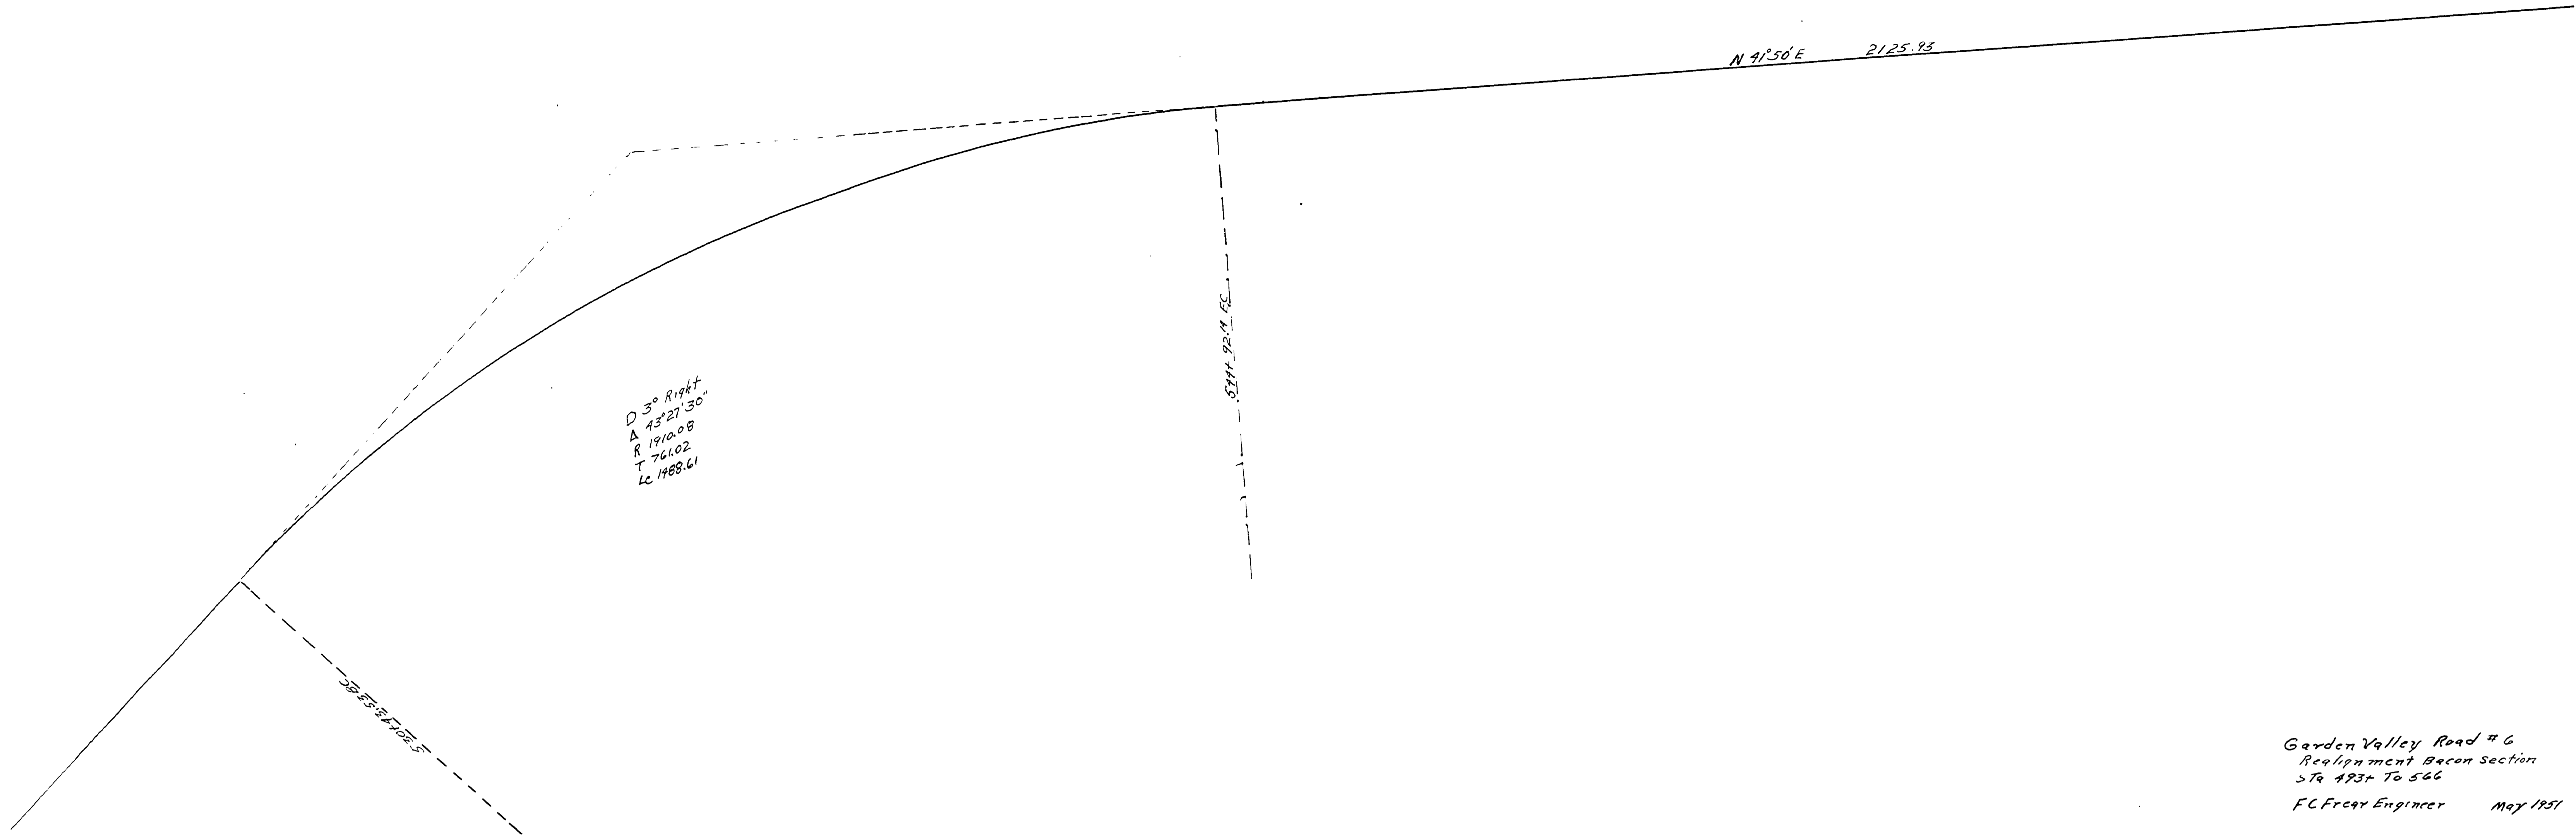

Garden Valley Road # 6
 Realignment Beacon Section
 Sta 493+ To 566
 F.C. Freary Engineer May 1951

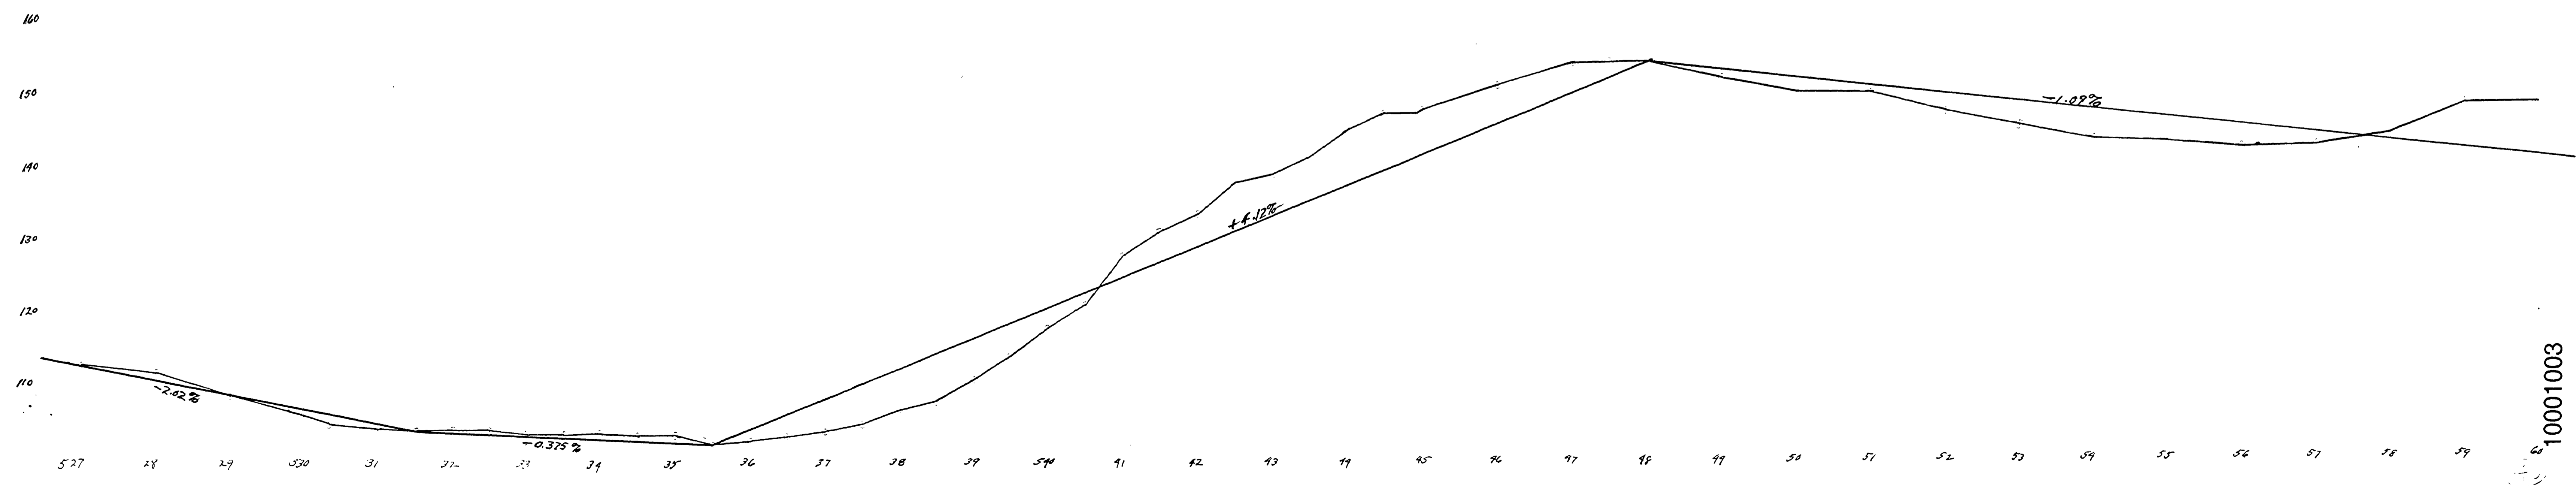

10001003

