


DOUGLAS COUNTY HIGHWAY IMPROVEMENT
PROFILE & ALIGNMENT
EDENBOWER UMPQUA ROAD
BACON SECTION
SECTION 7-18-19 T.26S.R.6W.W.M.
STA. 0+00 - STA. 75+94.3

OFFICE OF
F. C. FREAR
 COUNTY SURVEYOR
 &
 ROADMASTER
 Sheet No. 1

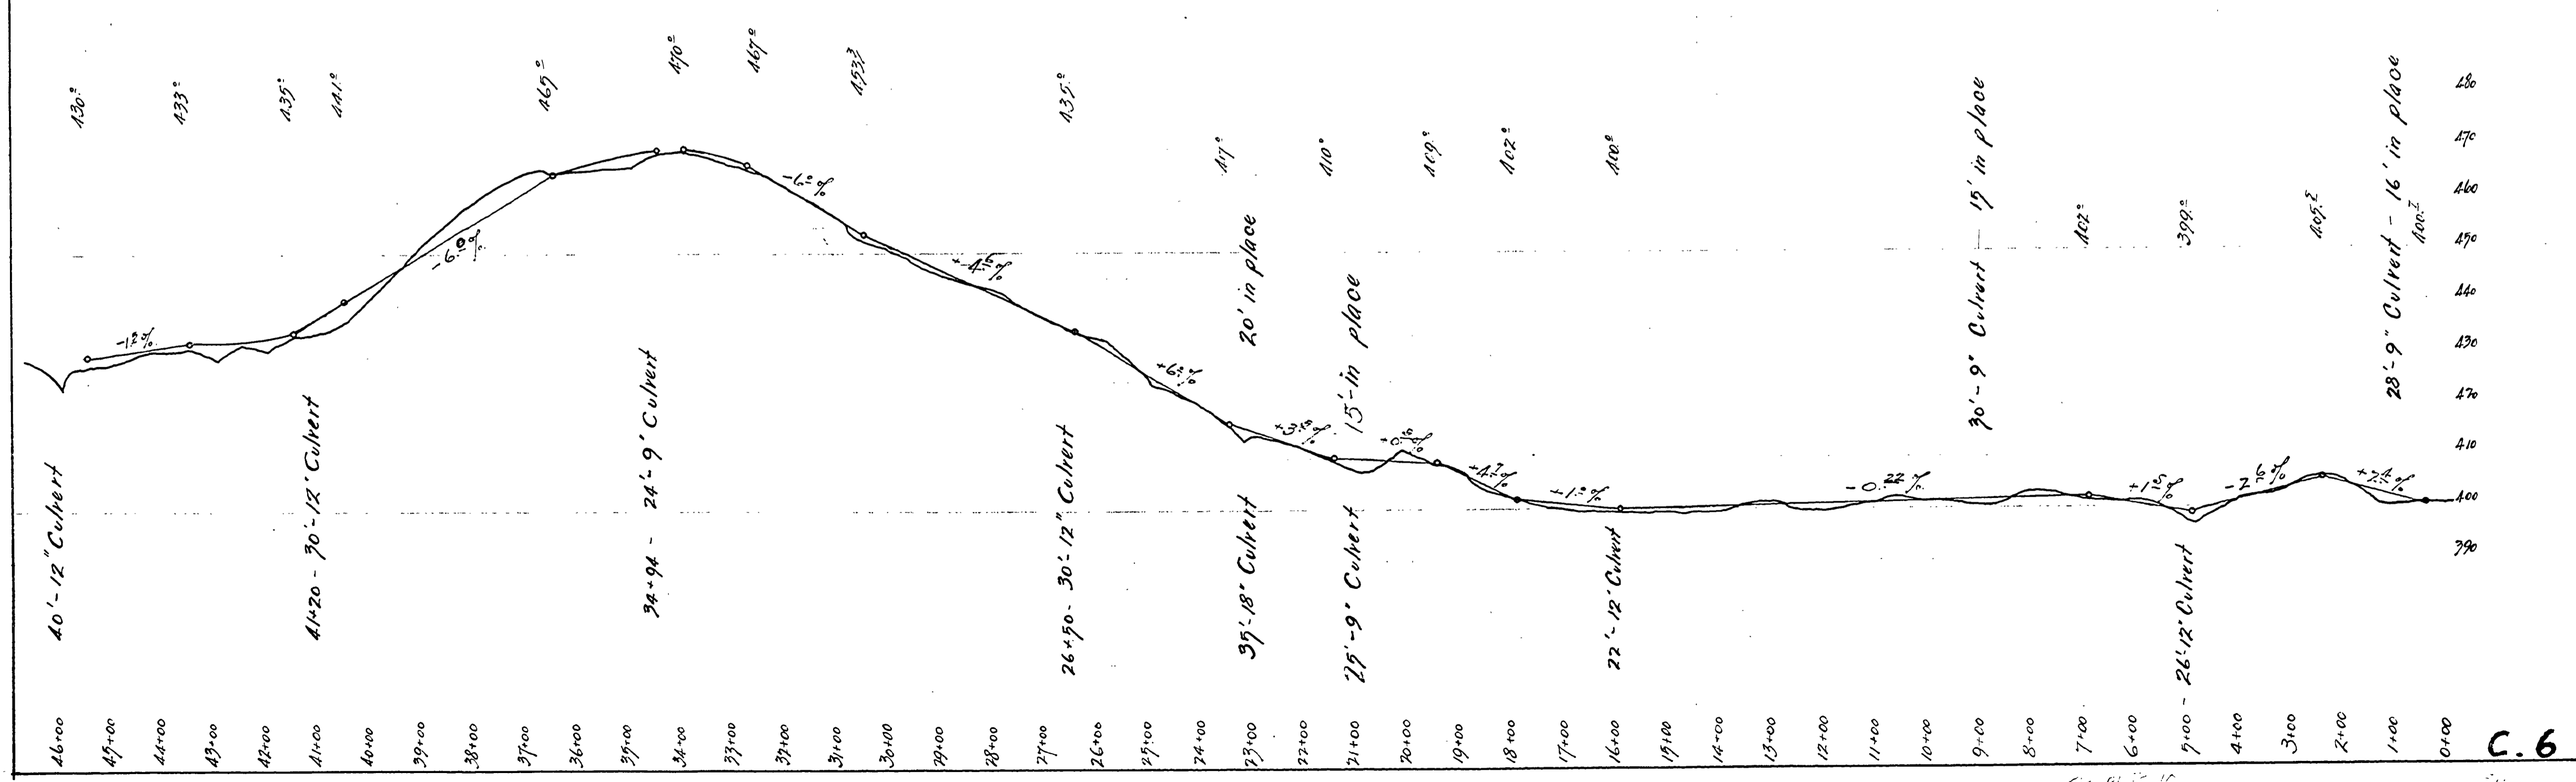

C.6

(N) 10001000