


EDENBOWER-UMPQUA - BRCON SECT Sheet No. 2.

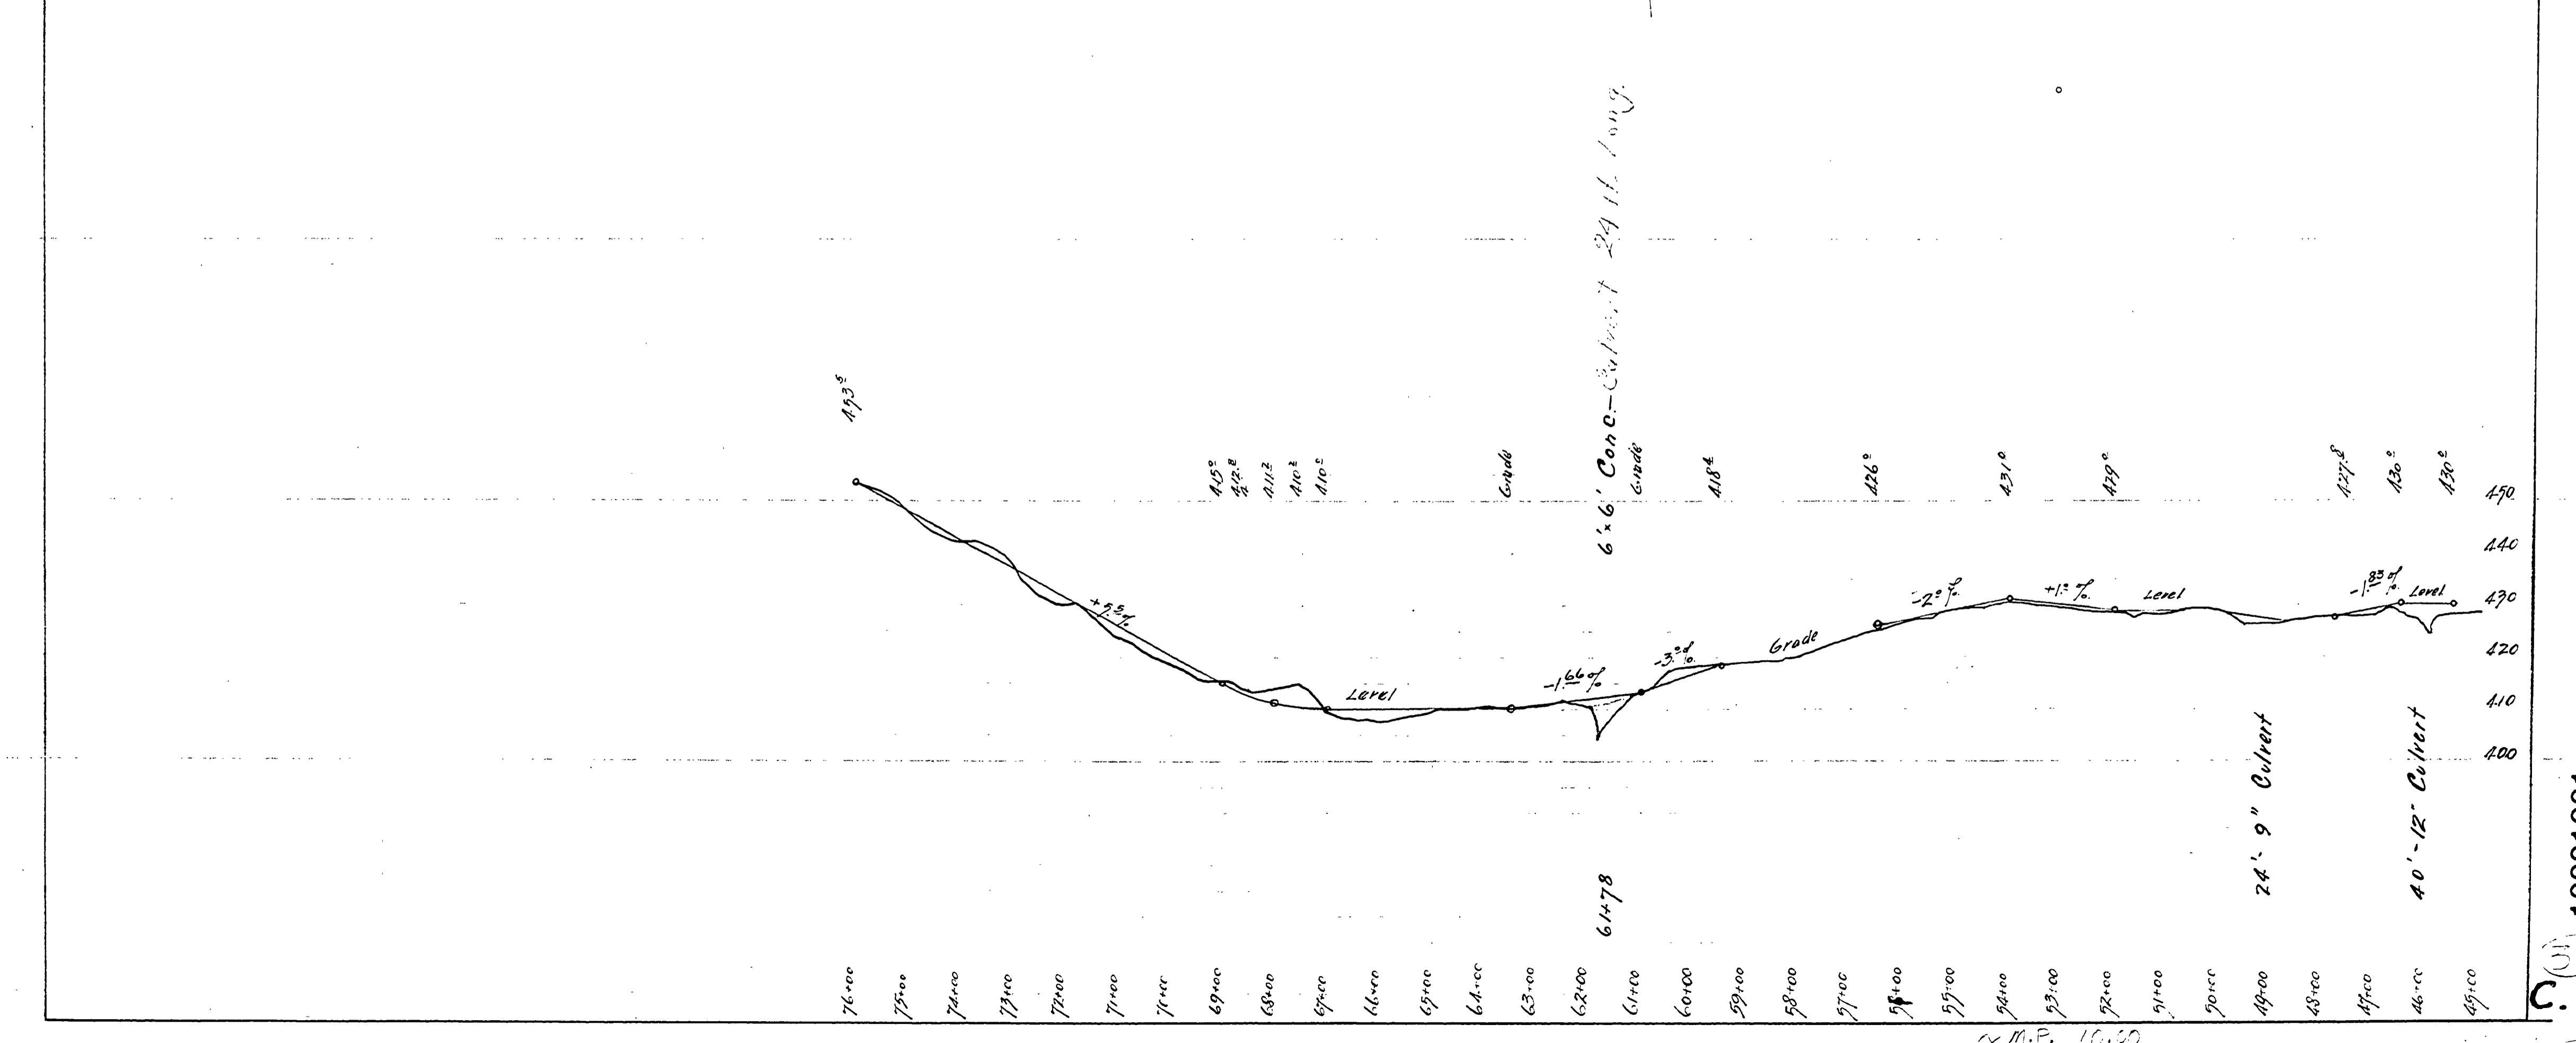

10001001
C.6

M.P. 10.50

