


Garden Valley Road #6
 Realignment Beacon Section
 493+ to 556
 F.C. Frear Engineer May 1951

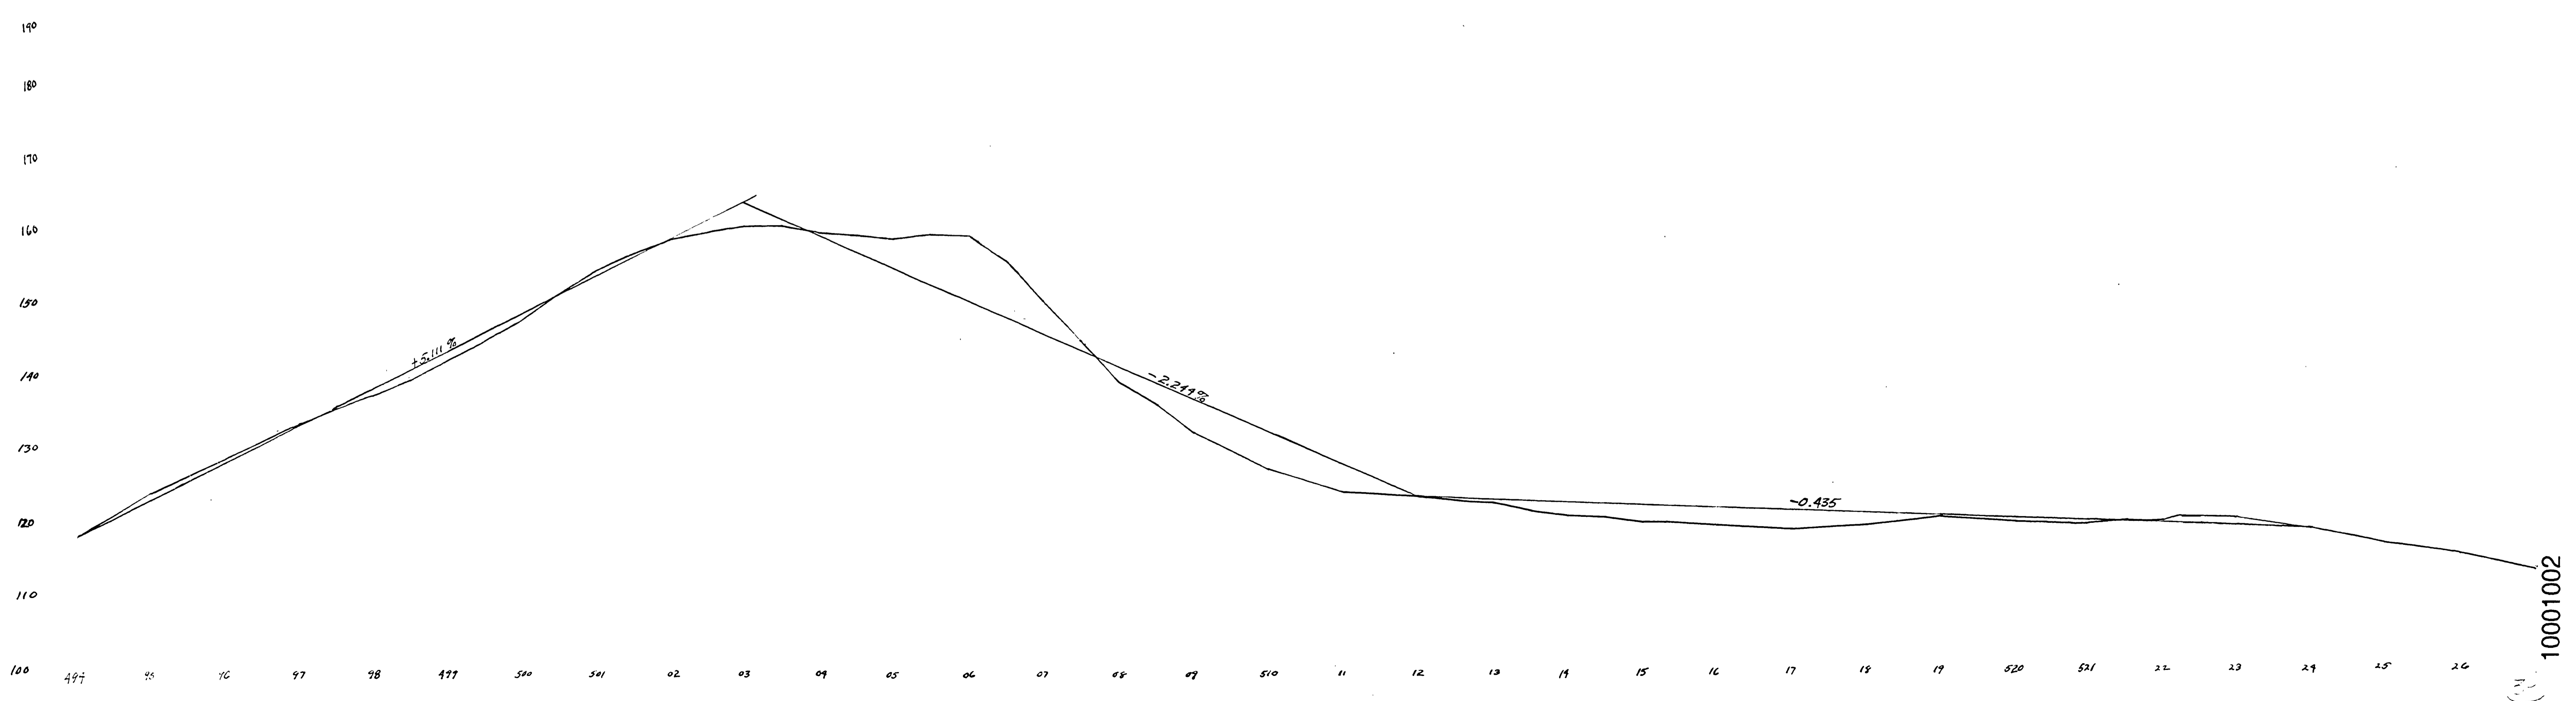

N.M.P. 15.10

10001002

