


Garden Valley Road # 6
 Realignment Beacon Section
 Sta 493+ To 566
 F.C. Freary Engineer May 1951

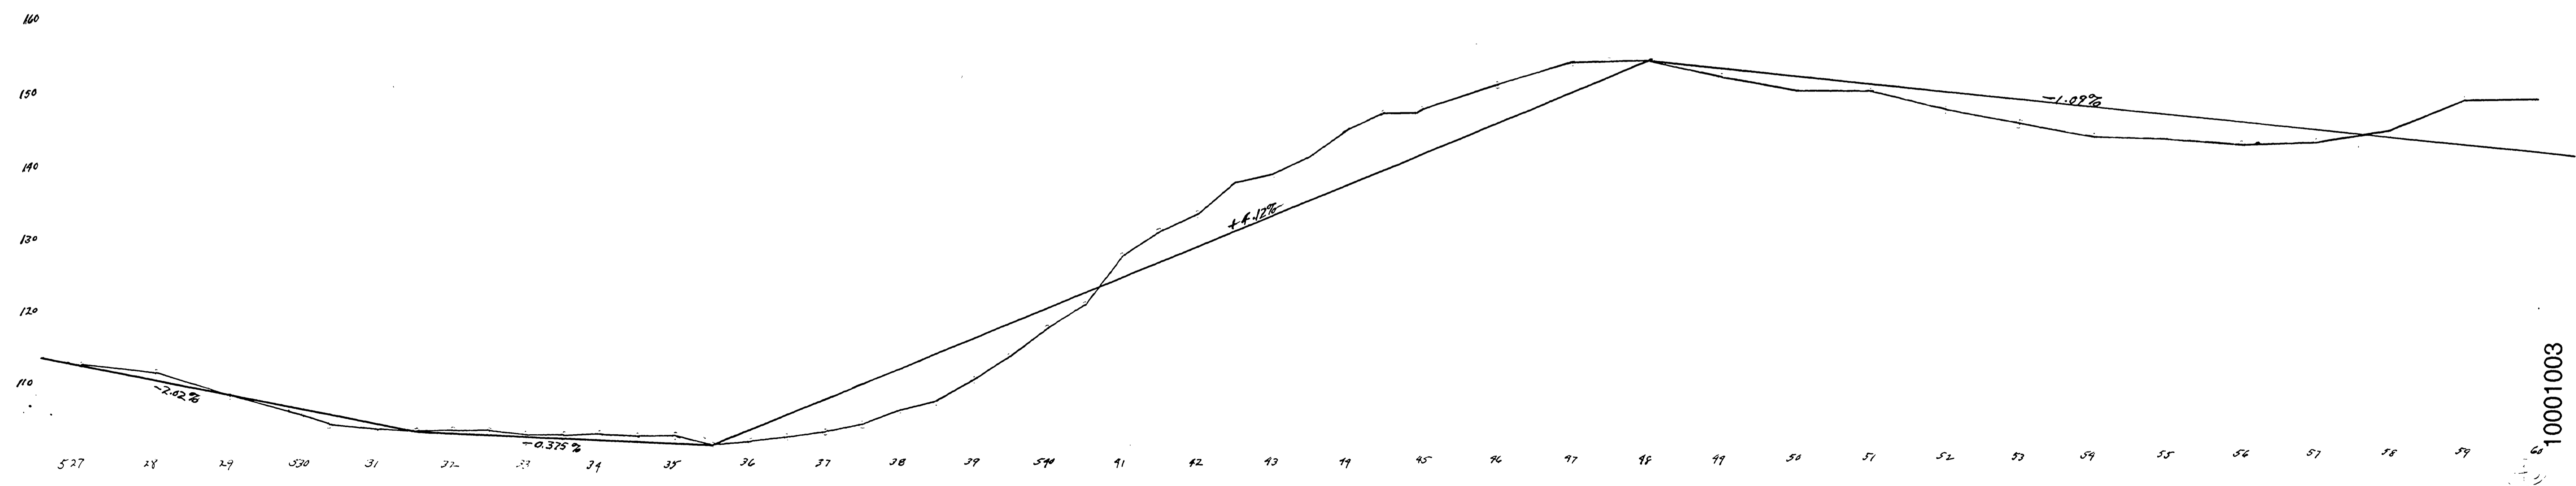

10001003

