

DOUGLAS COUNTY HIGHWAY IMPROVEMENT
PROFILE AND ALIGNMENT
EDENBOWER-MILLWOOD ROAD
MOHR AND SUTTON SECTIONS
SECTION 30 TWP 25S-R.7W.W.M.
 STA. 0+00 to 14+12.6 & STA. 0+00 to 11+82.8



OFFICE OF
 F. C. FREAR
 COUNTY ROADMASTER

O.M. MOHR

SCALE: HOR. 1IN = 100FT. VER. 1IN = 10FT.

B.B. SUTTON
 R.R. 8 Page 415
 40' Right of way
 Consideration 1st

O.M. Mohr
 R.R. 8 Page 416
 40' Right of way
 Consideration # 72

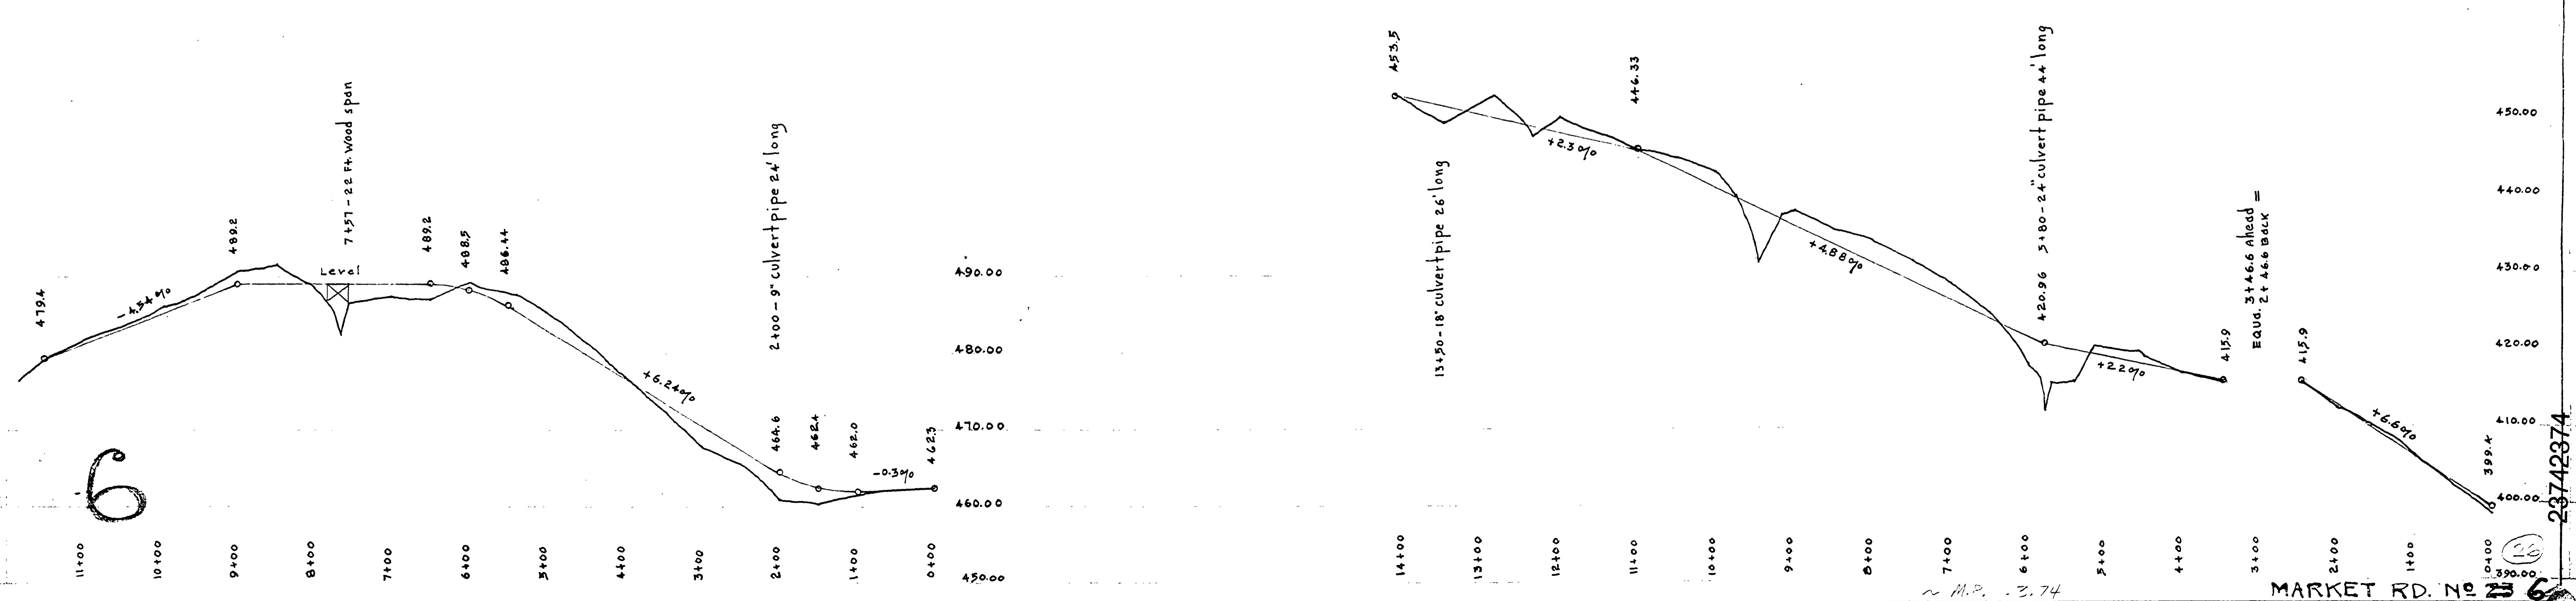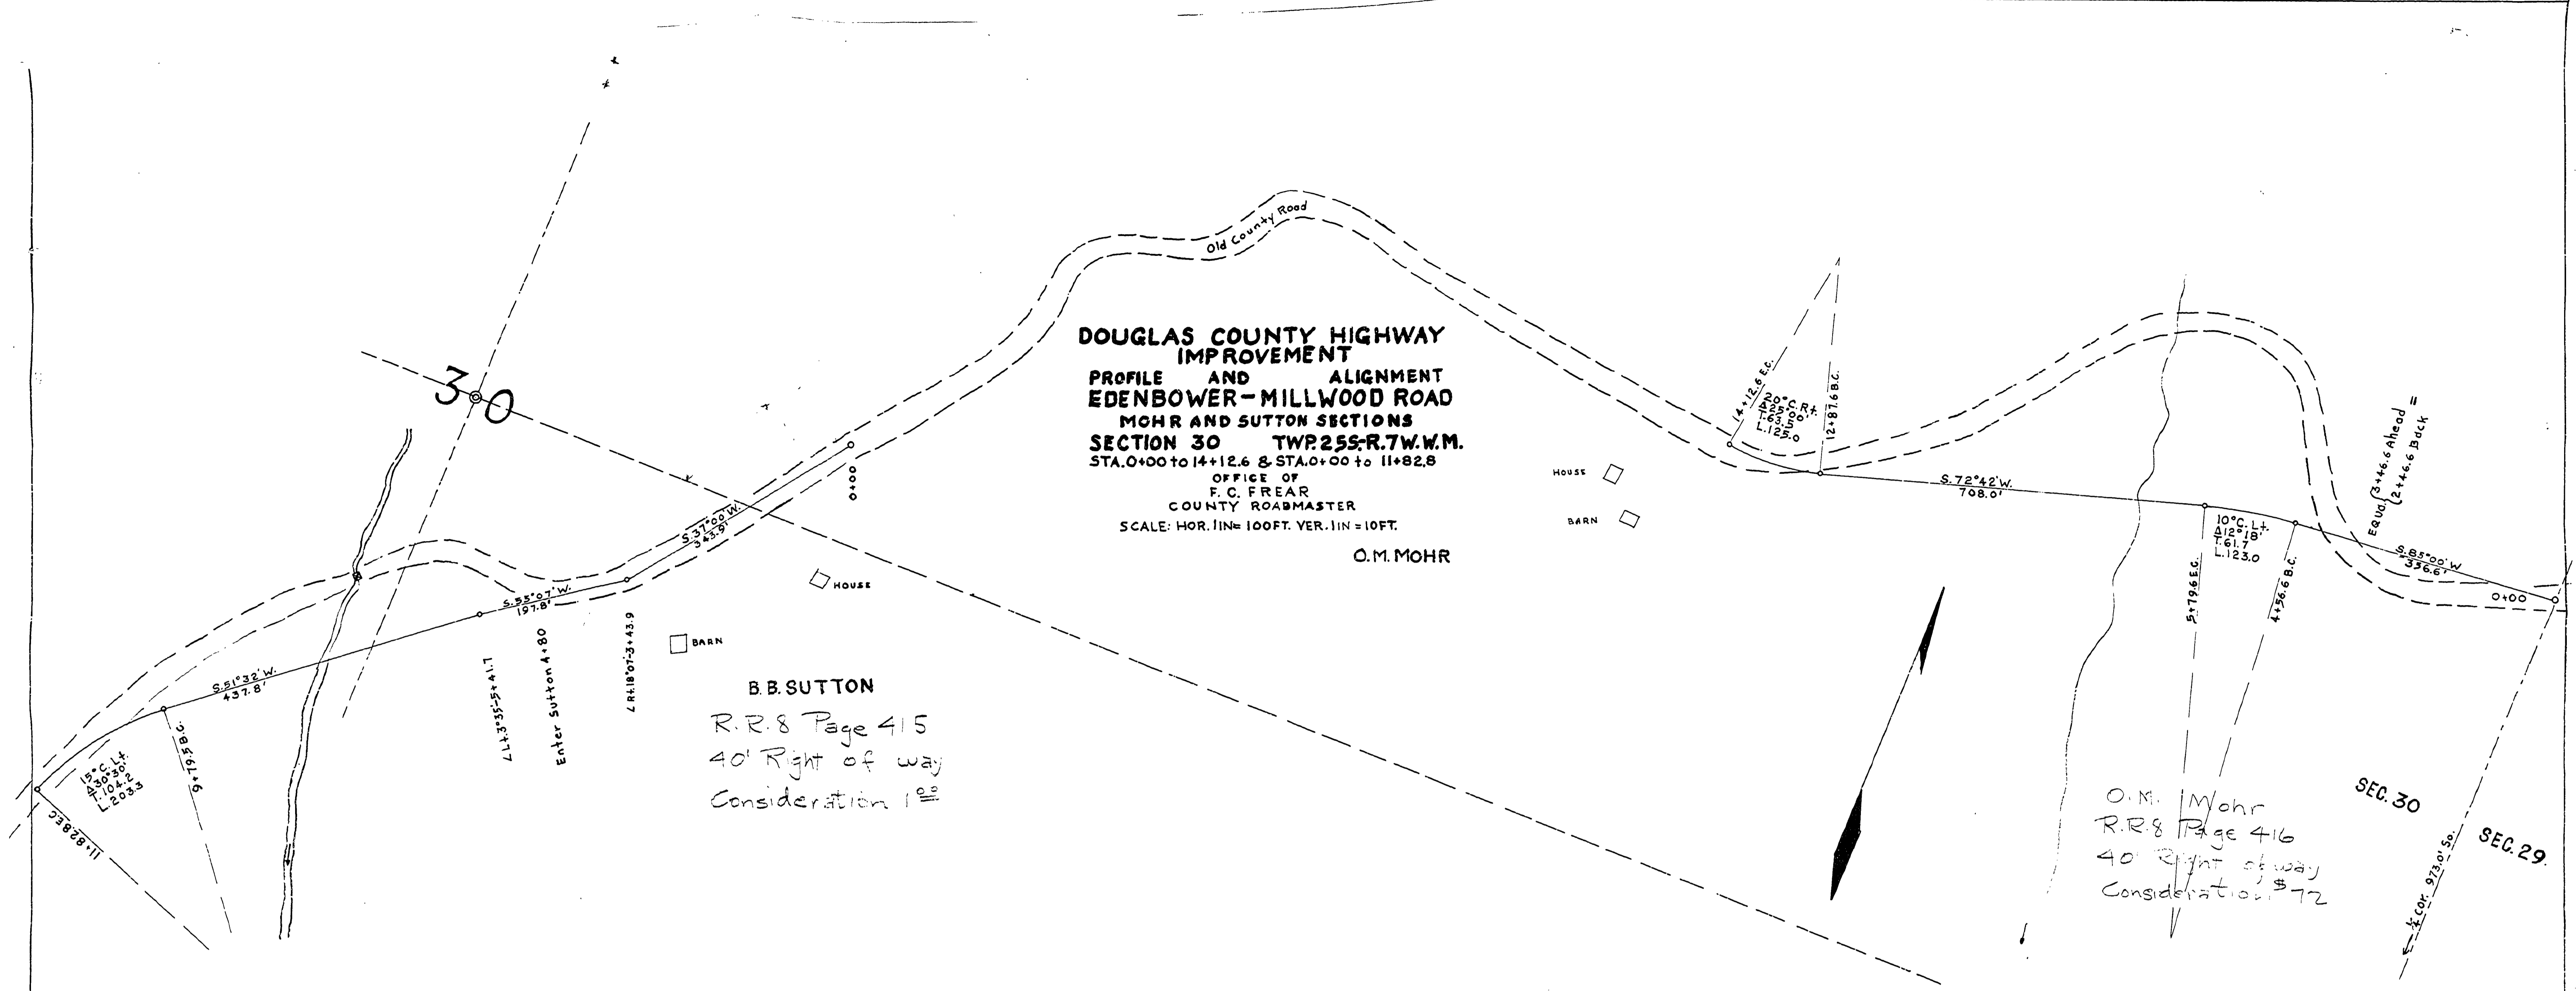

6

23742374

MARKET RD. NO. 236