
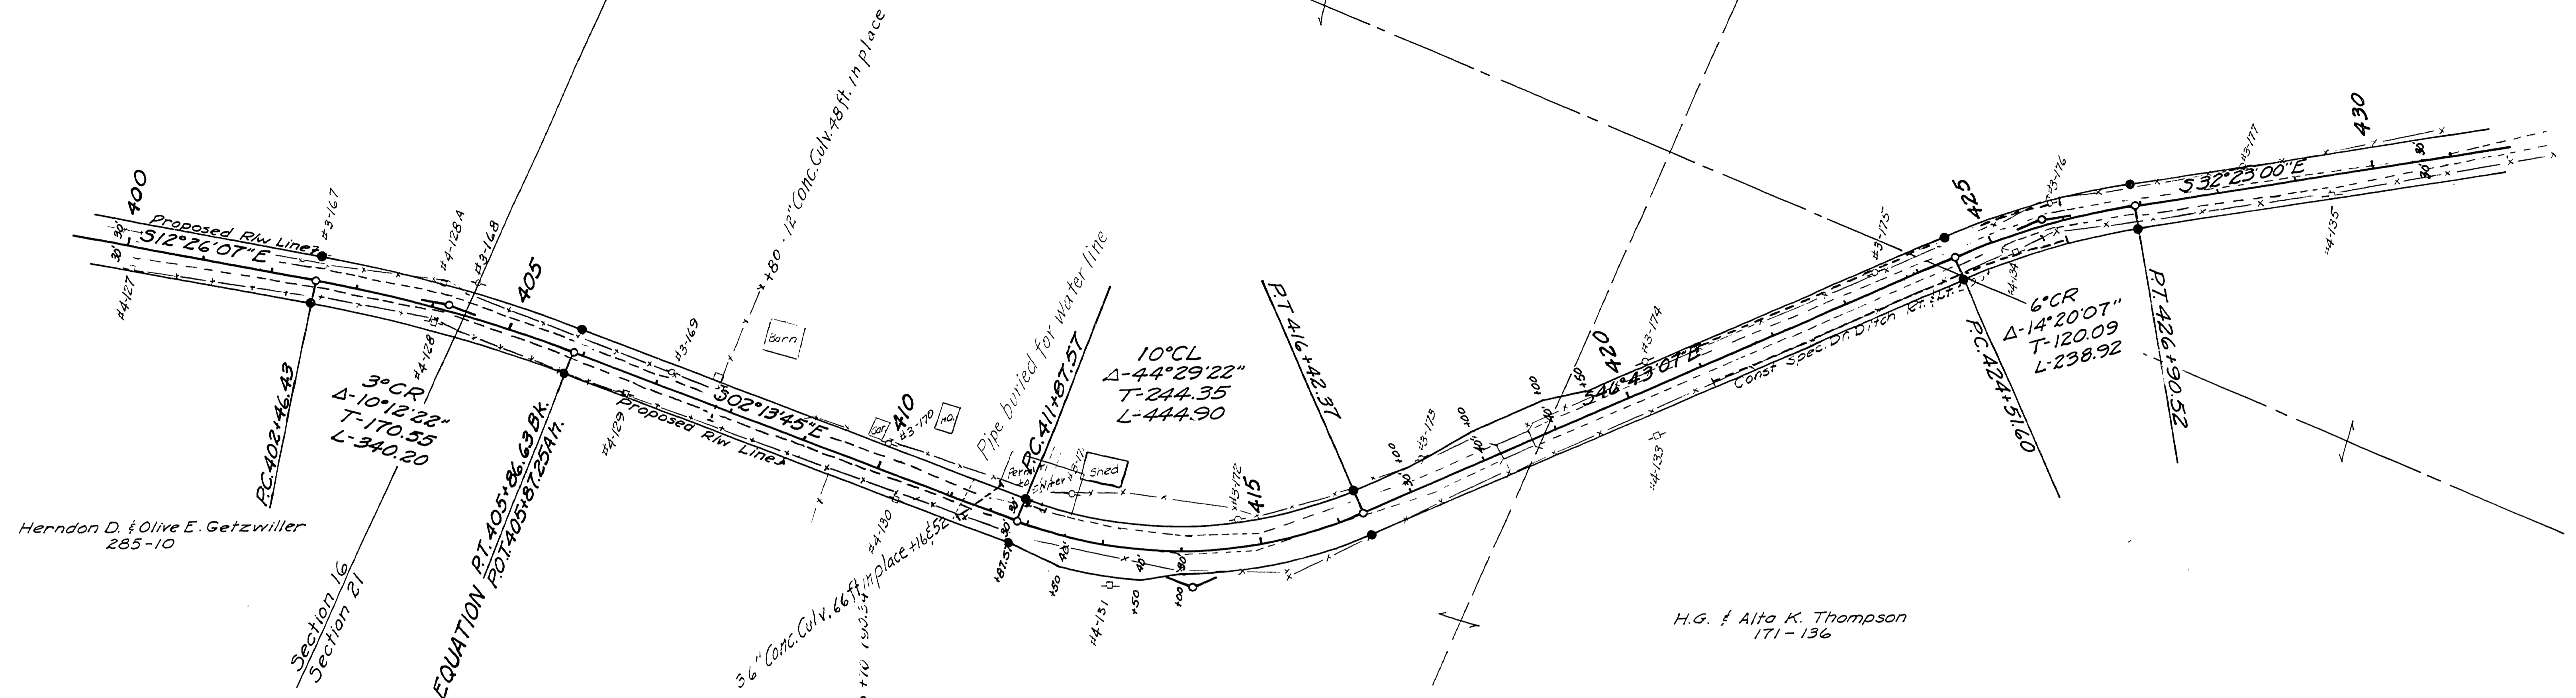




T.23S., R.4 W. W.M.

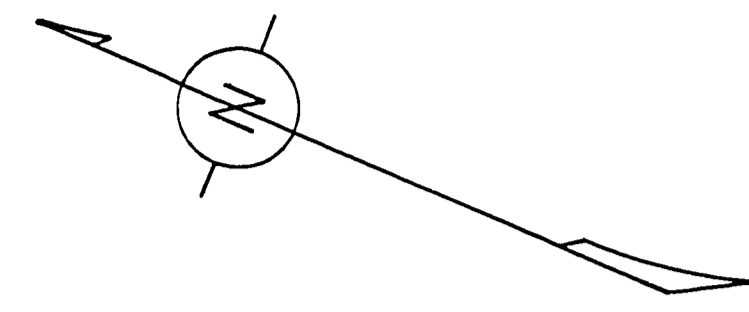

Herndon D. & Olive E. Getzwiller  
285-10

H.G. & Alta K. Thompson  
171-136

• Indicates 3/8\"/>

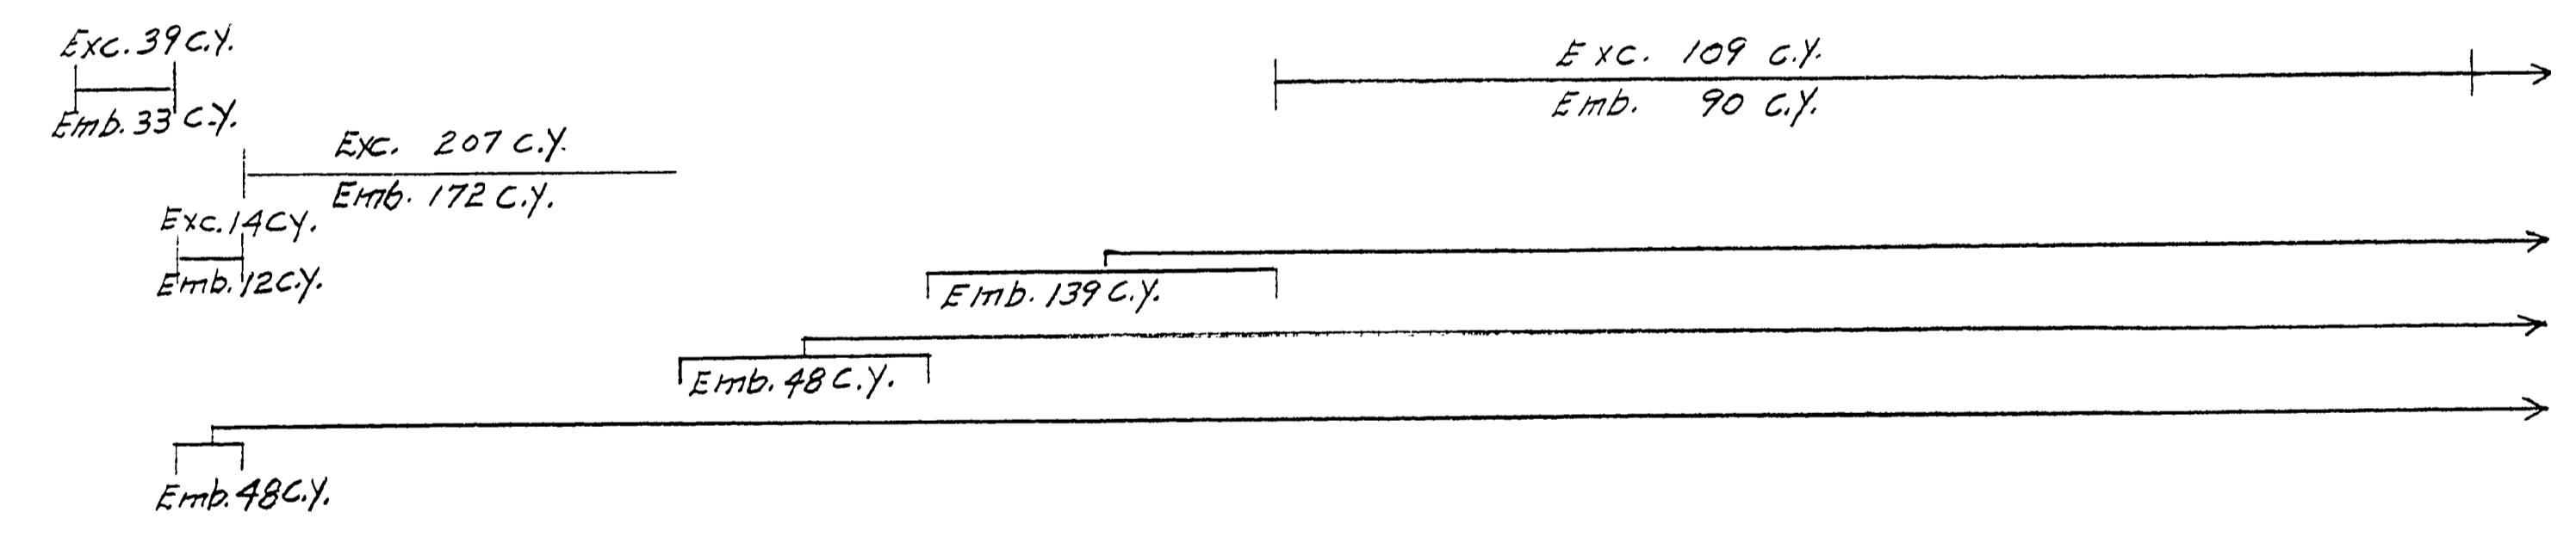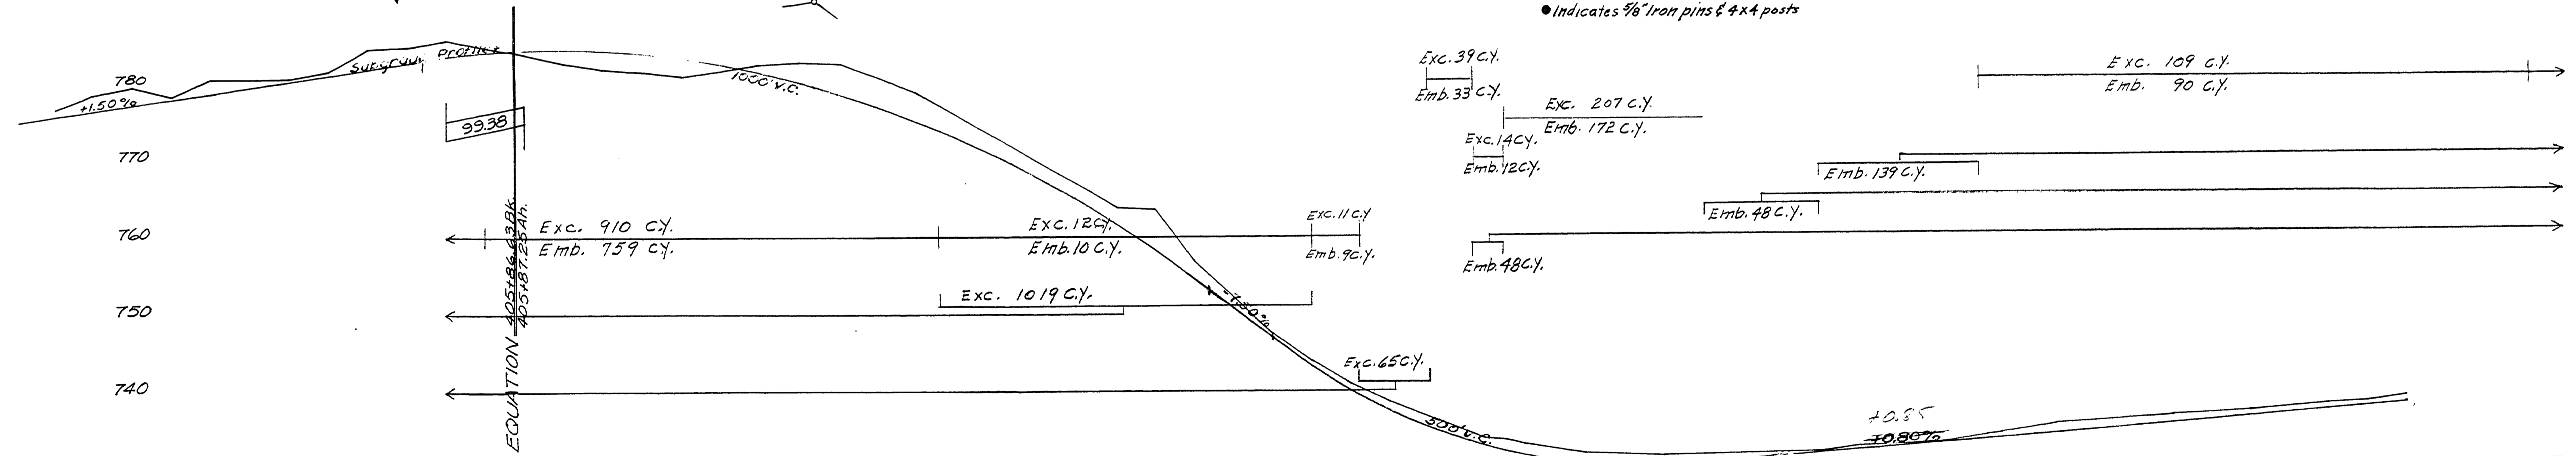

08040859

Rd # 7 June 1960 8

M.P. 8.04 - 8.59