
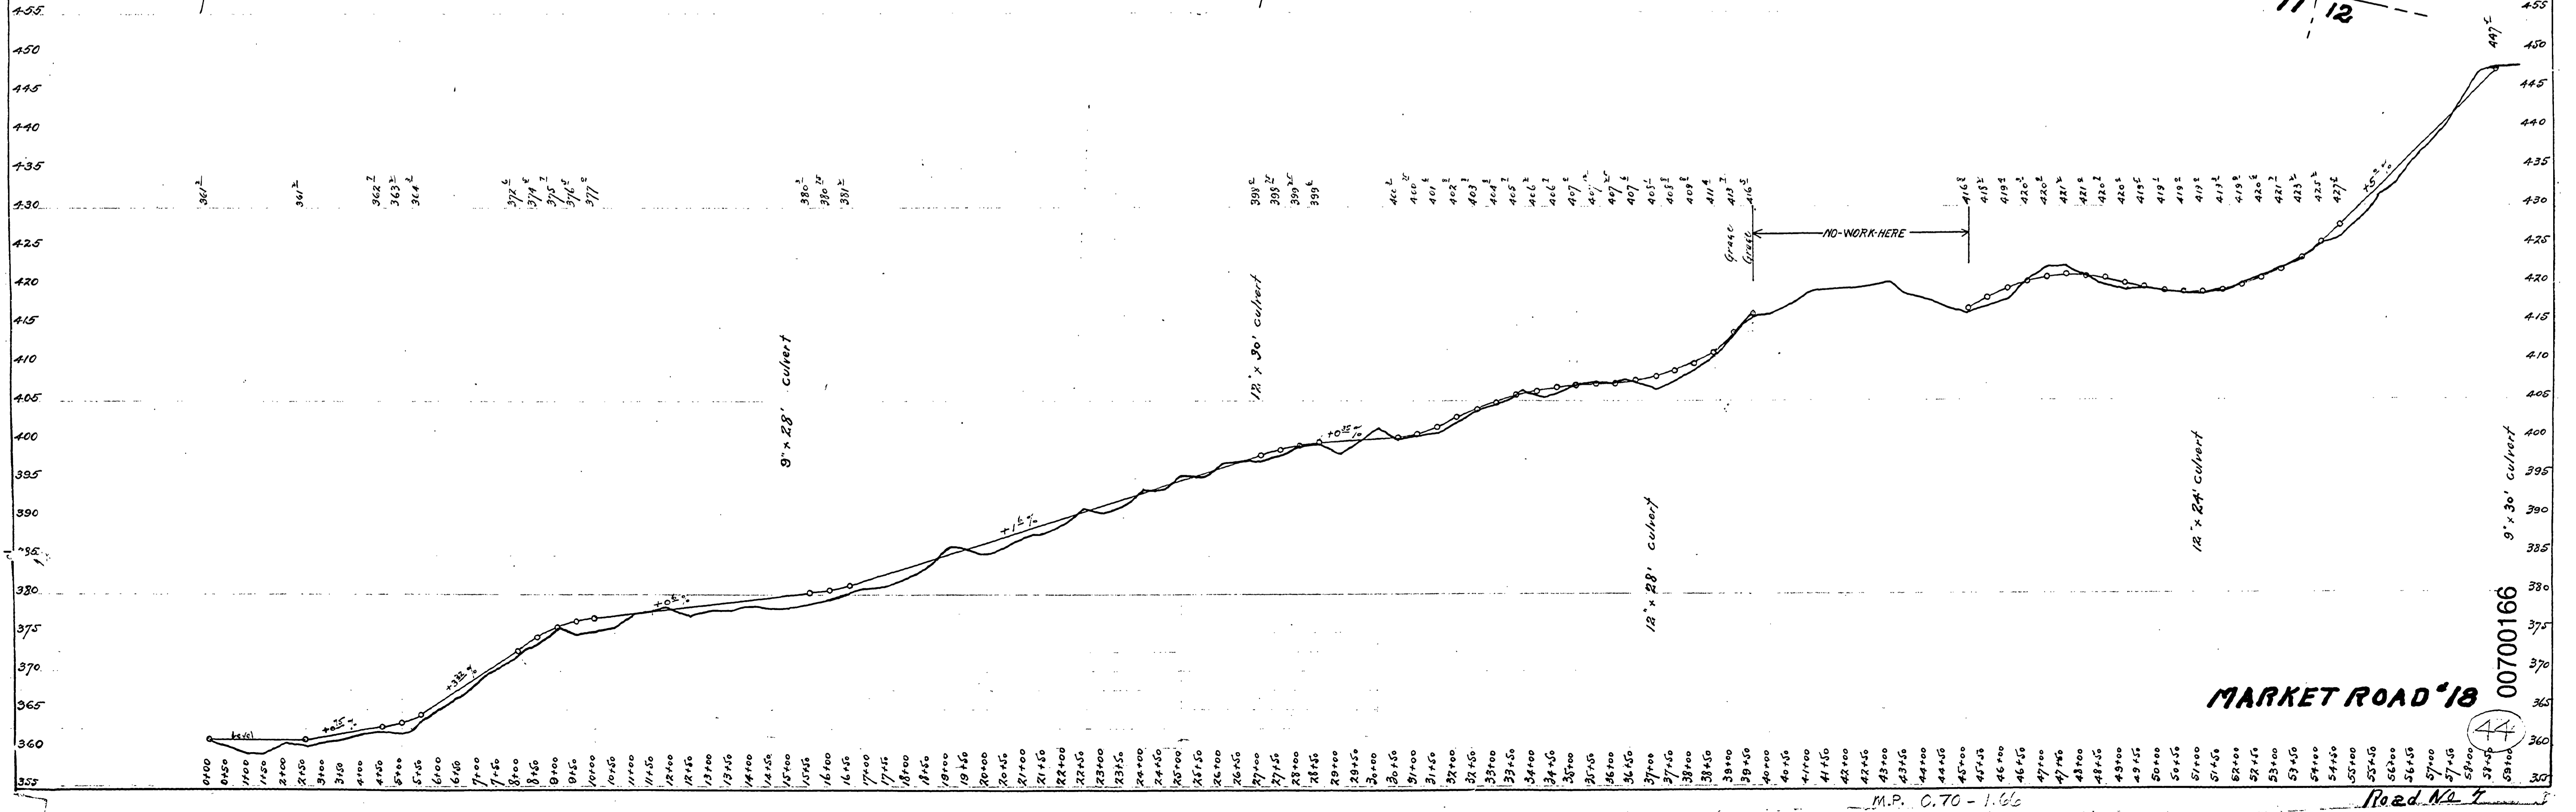
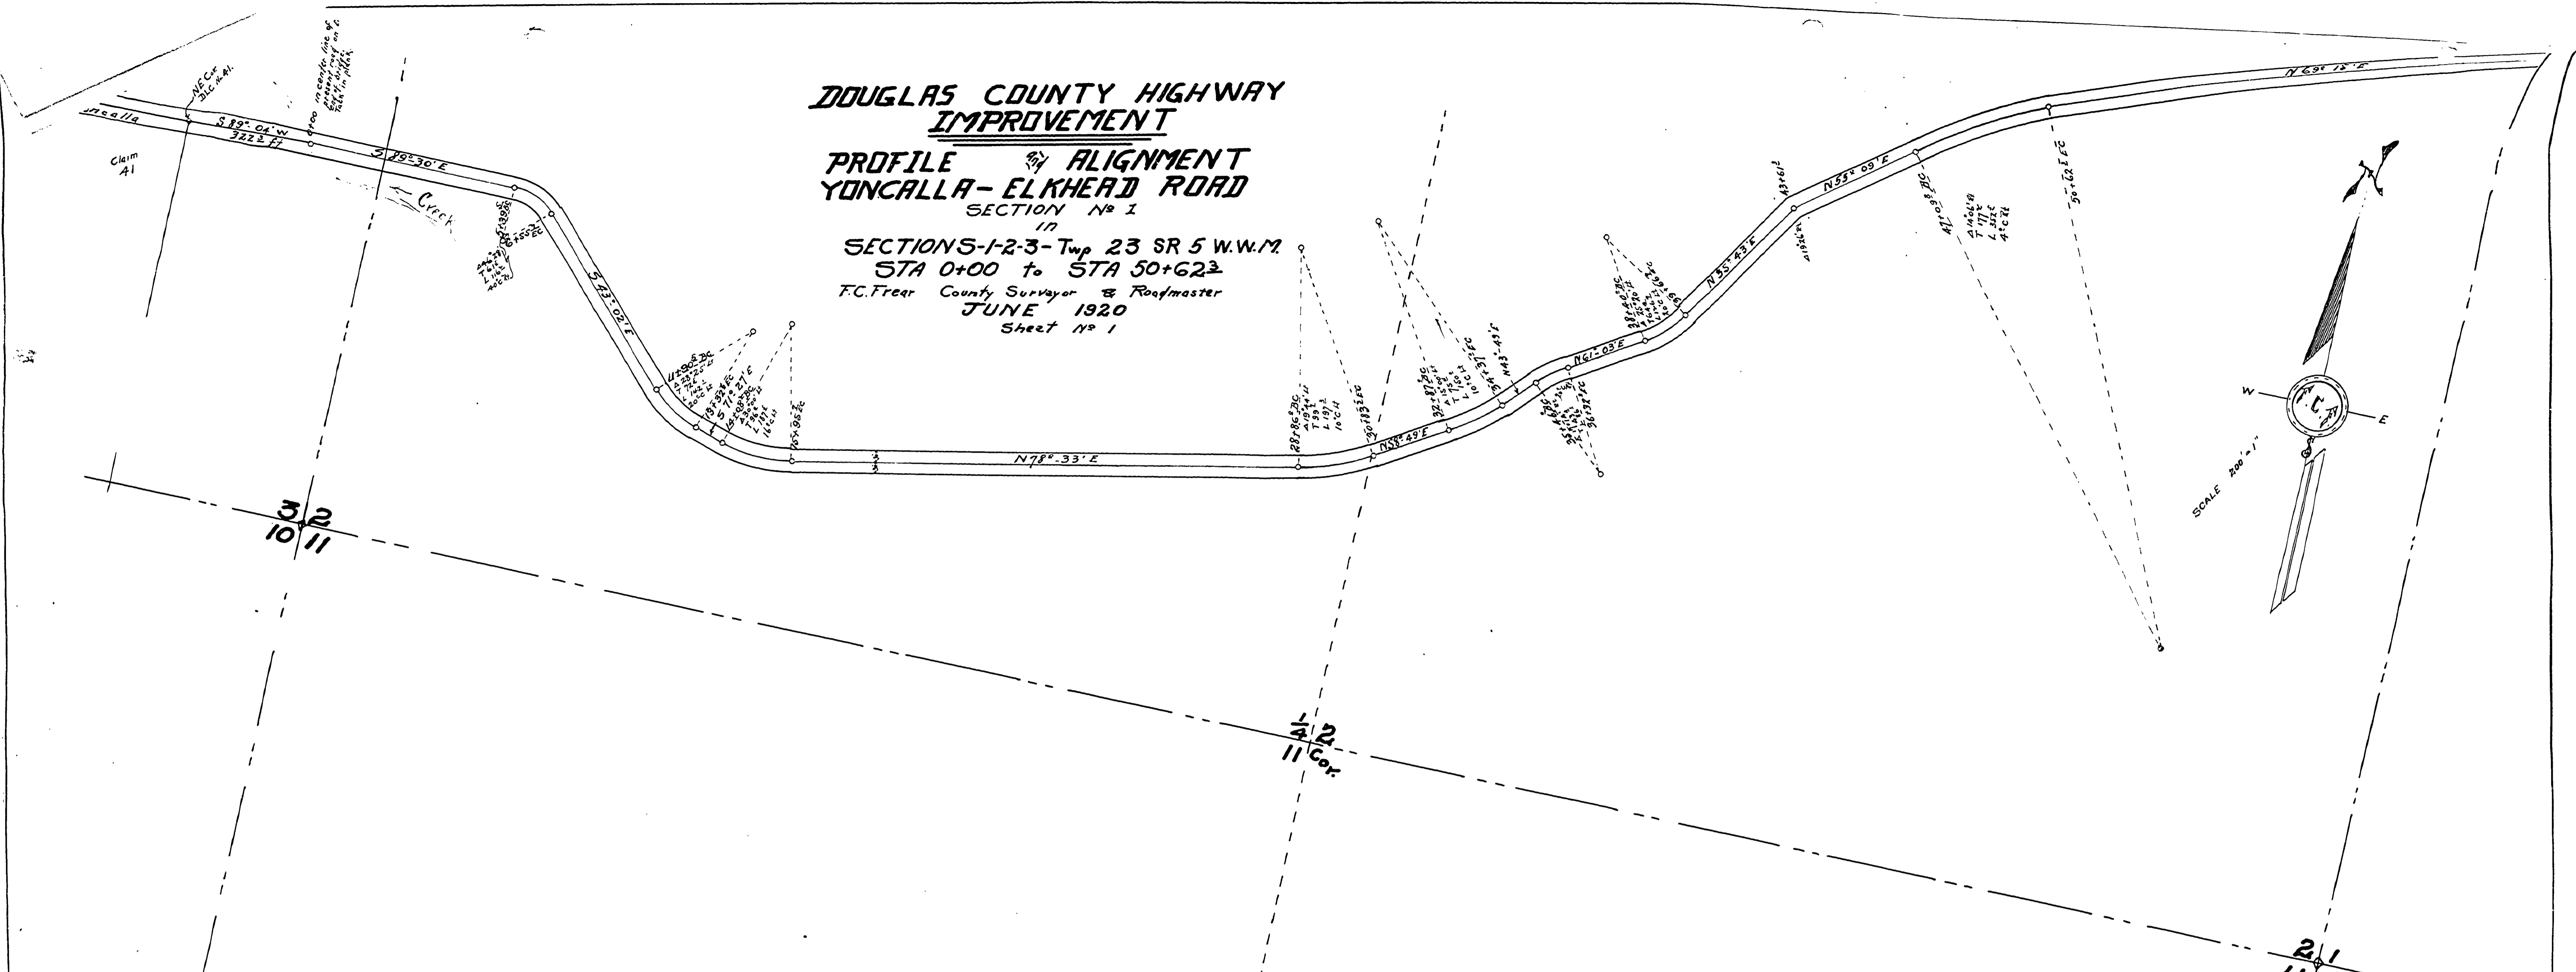


**DOUGLAS COUNTY HIGHWAY IMPROVEMENT**

**PROFILE & ALIGNMENT  
YONCALLA-ELKHEAD ROAD**

SECTION No 1  
 IN  
 SECTIONS 1-2-3-Twp 23 SR 5 W.W.M.  
 STA 0+00 to STA 50+62.3  
 F.C. Frear County Surveyor & Roadmaster  
 JUNE 1920  
 Sheet No 1

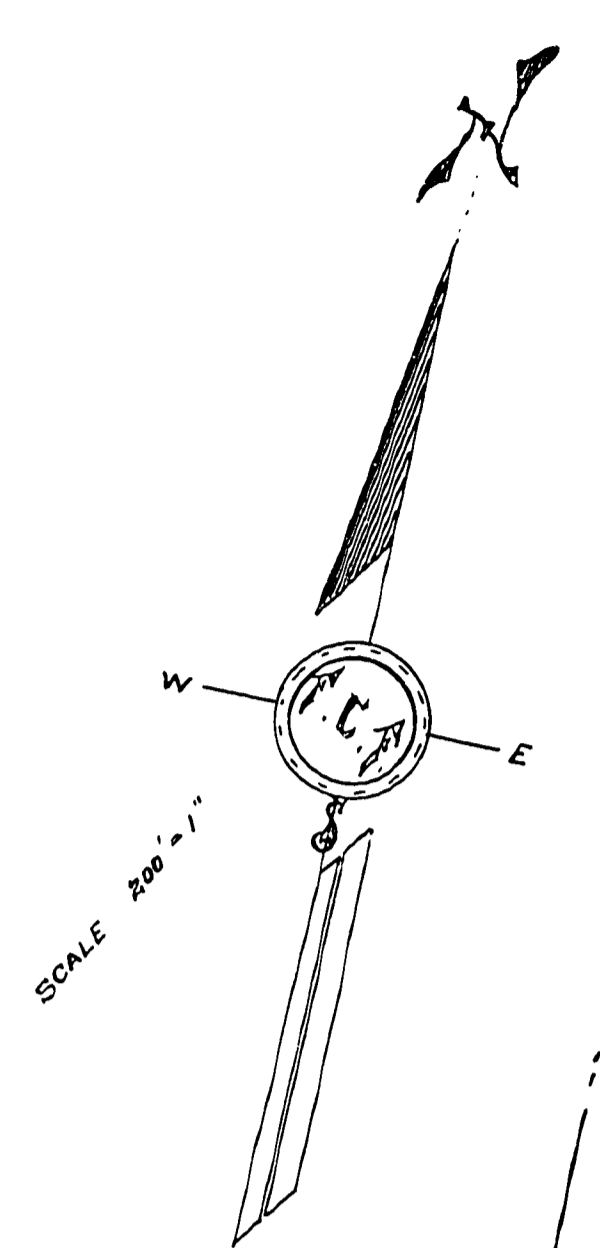

M.P. 0.70 - 1.66

MARKET ROAD '18

00700166

Road No 7