
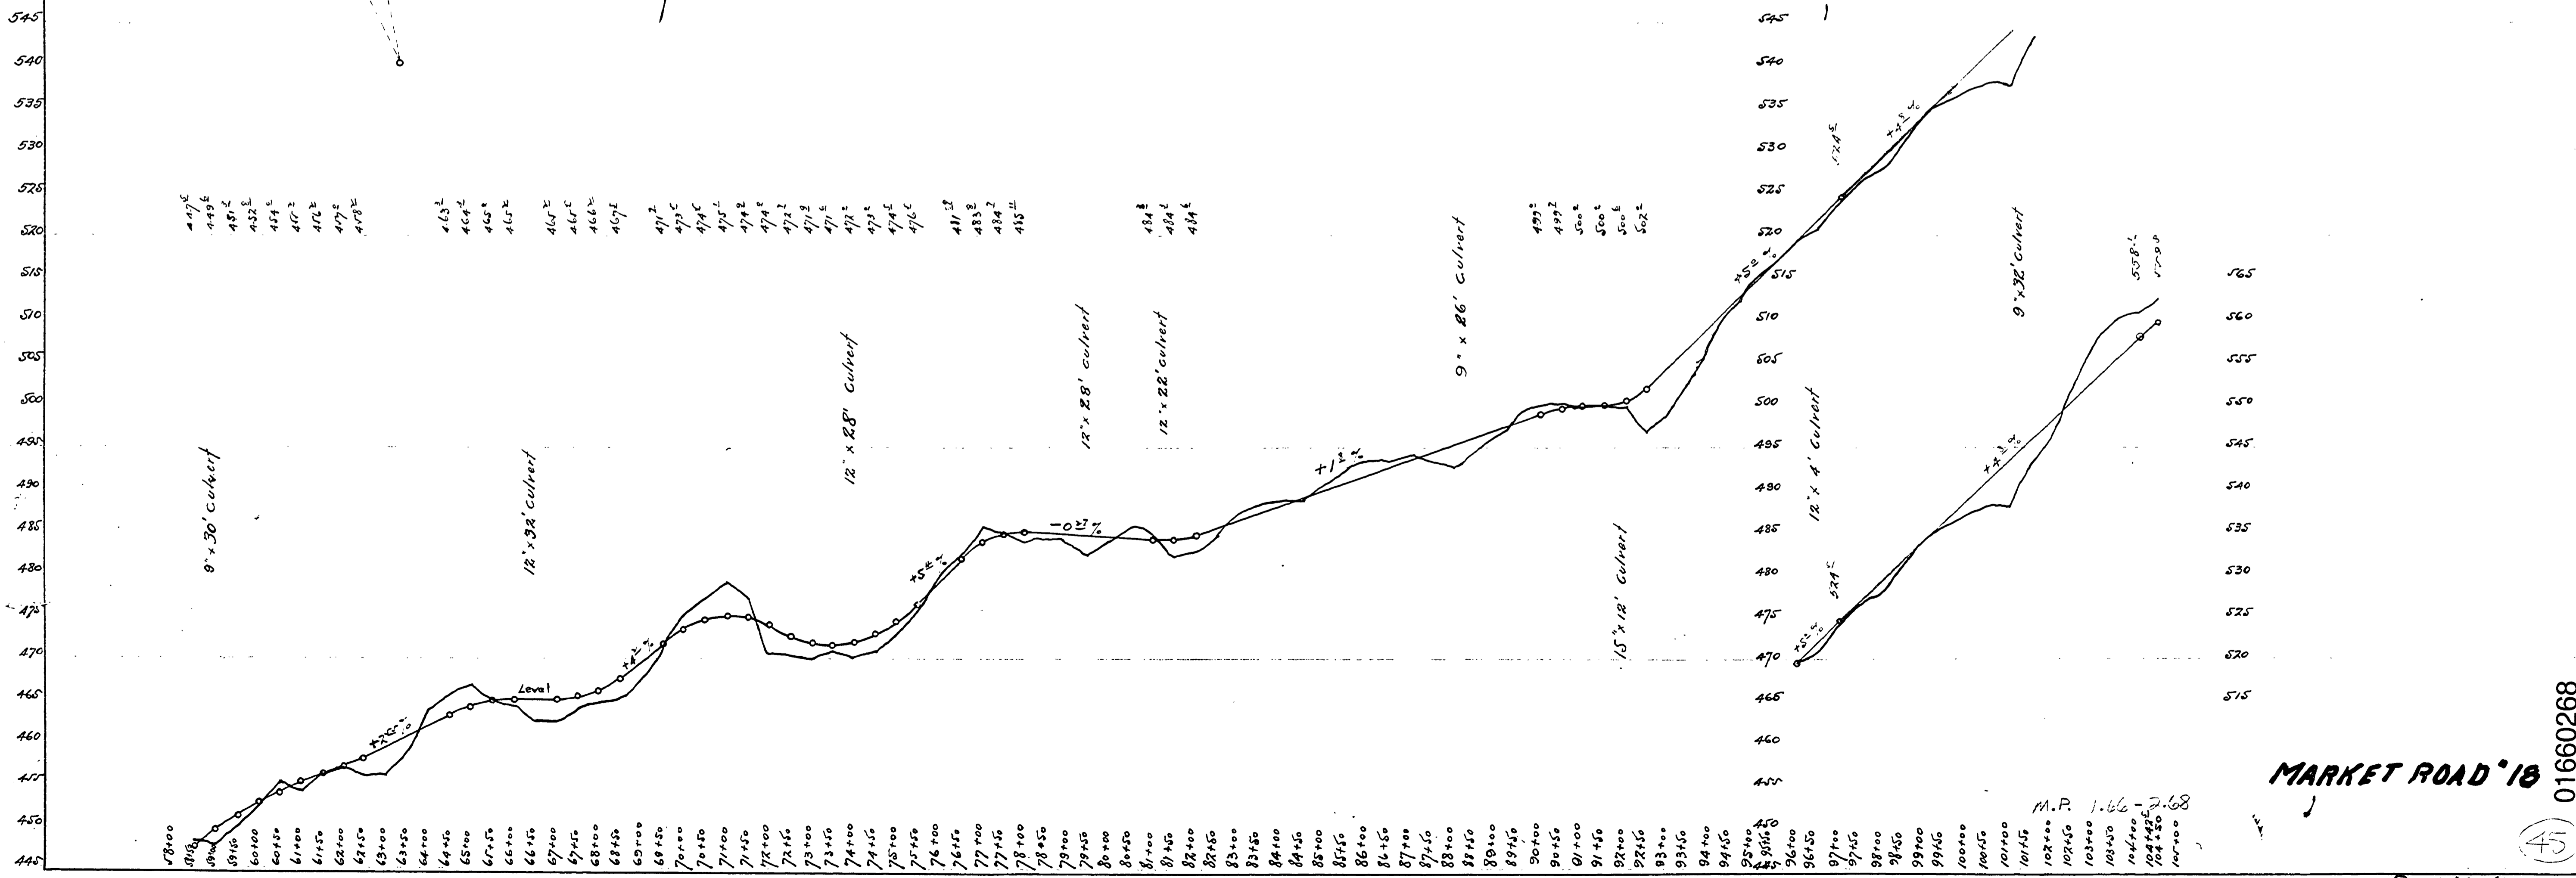


**DOUGLAS COUNTY HIGHWAY  
IMPROVEMENT**

**PROFILE <sup>by</sup> ALIGNMENT  
YONCALLA-ELKHEAD ROAD  
SECTION No 1**

IN  
SECTIONS 1-2-3-Twp 23 SR 5 W.W.M  
STA 47+09.2 to STA 104+42.2

F.C. Frear County Surveyor & Roadmaster  
JUNE 1920  
Sheet No 2

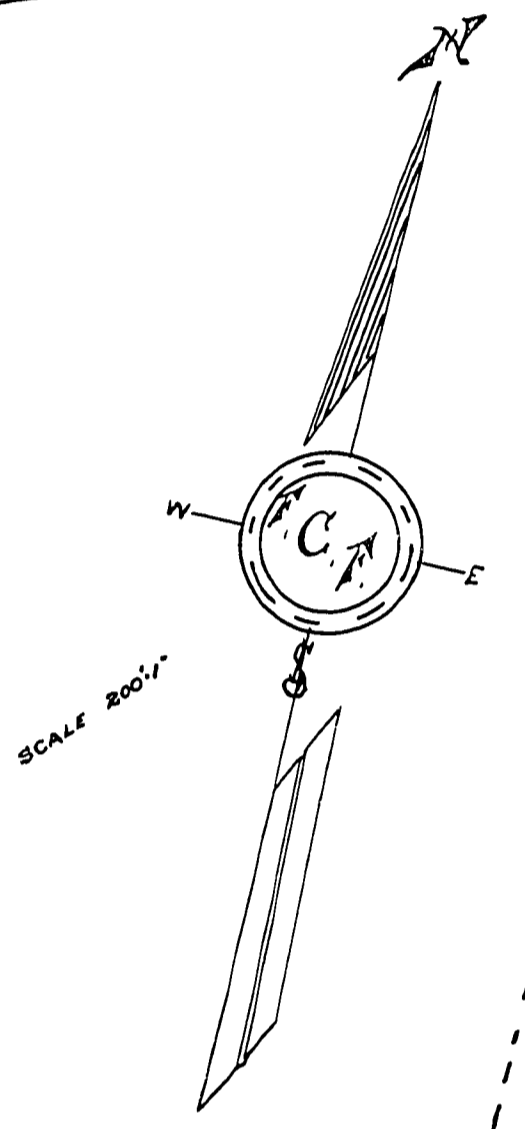

MARKET ROAD '18

01660268

45

Road No 7

M.P. 1.66-2.68