


DOUGLAS COUNTY HIGHWAY IMPROVEMENT
 PROFILE AND ALIGNMENT
YONCALLA ELKHEAD ROAD
APPLEGATE SECTION
SHEET No 1
 SECTIONS 5 & 6, TWP. 23 S., R. 4 W. W. M.
 STA. 137+96.1 TO STA. 242+20.2
 OFFICE OF
F. C. FREAR
 COUNTY ROADMASTER
 SCALE: HOR. lin. = 200ft. VERTICAL lin. = 20ft.

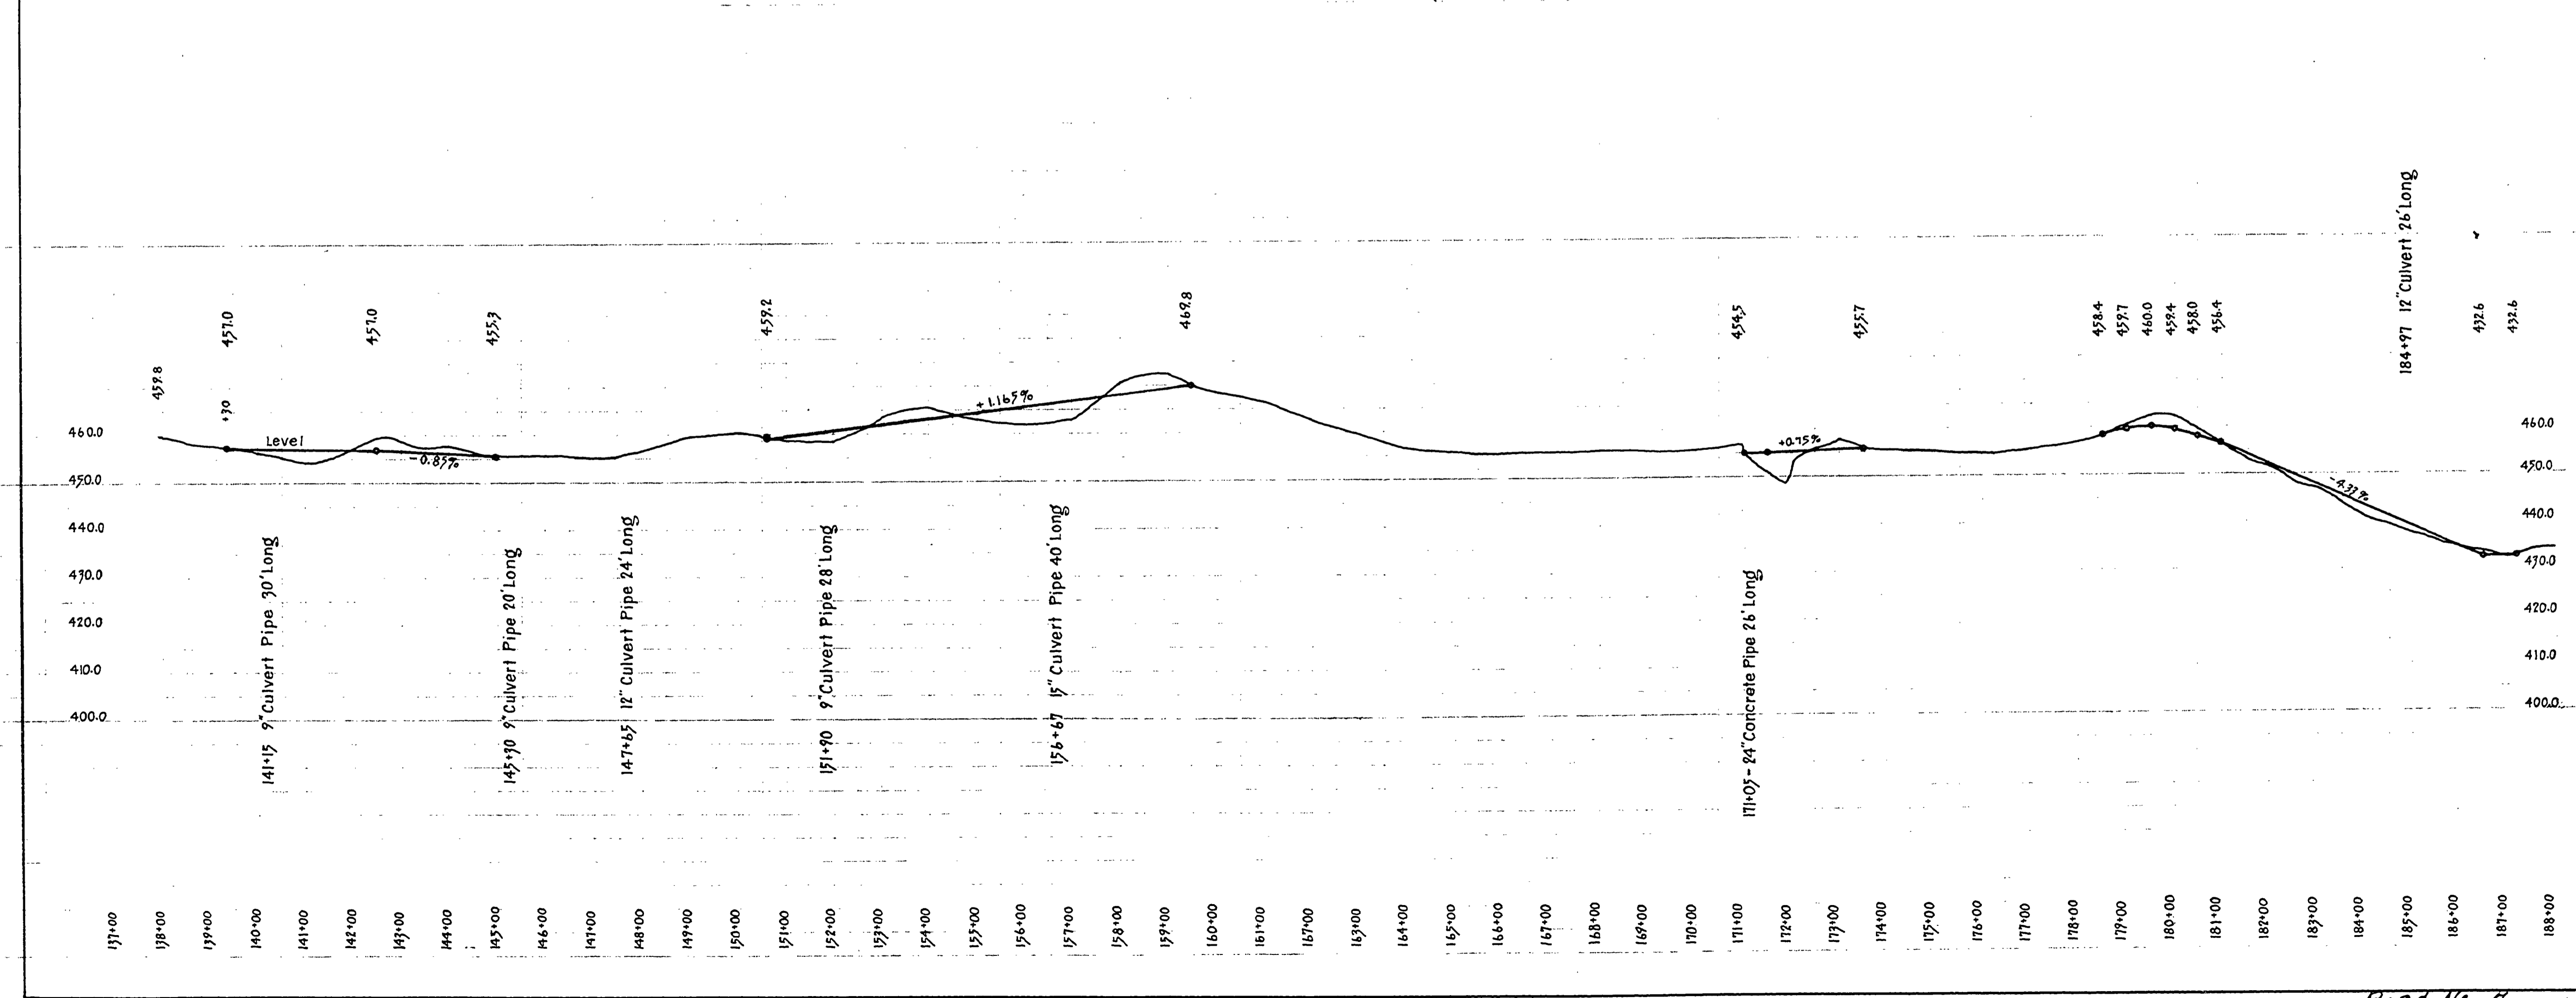

03410436

Road No 7