


SECTION 5, TWP. 23 S., R. 4 W.W.M.
SECTION 6, TWP. 23 S., R. 4 W.W.M.

ELK CREEK

**DOUGLAS COUNTY HIGHWAY
IMPROVEMENT
PROFILE AND ALIGNMENT
YONCALLA ELKHEAD ROAD
APPLEGATE SECTION
SHEET No 2**
SECTIONS 5 & 6, TWP. 23 S., R. 4 W.W.M.
STA. 137+96.1 TO STA. 242+20.4
OFFICE OF
F. C. FREAR
COUNTY ROADMASTER
SCALE: HOR. 1 in. = 200 ft. VERTICAL 1 in. = 20 ft.

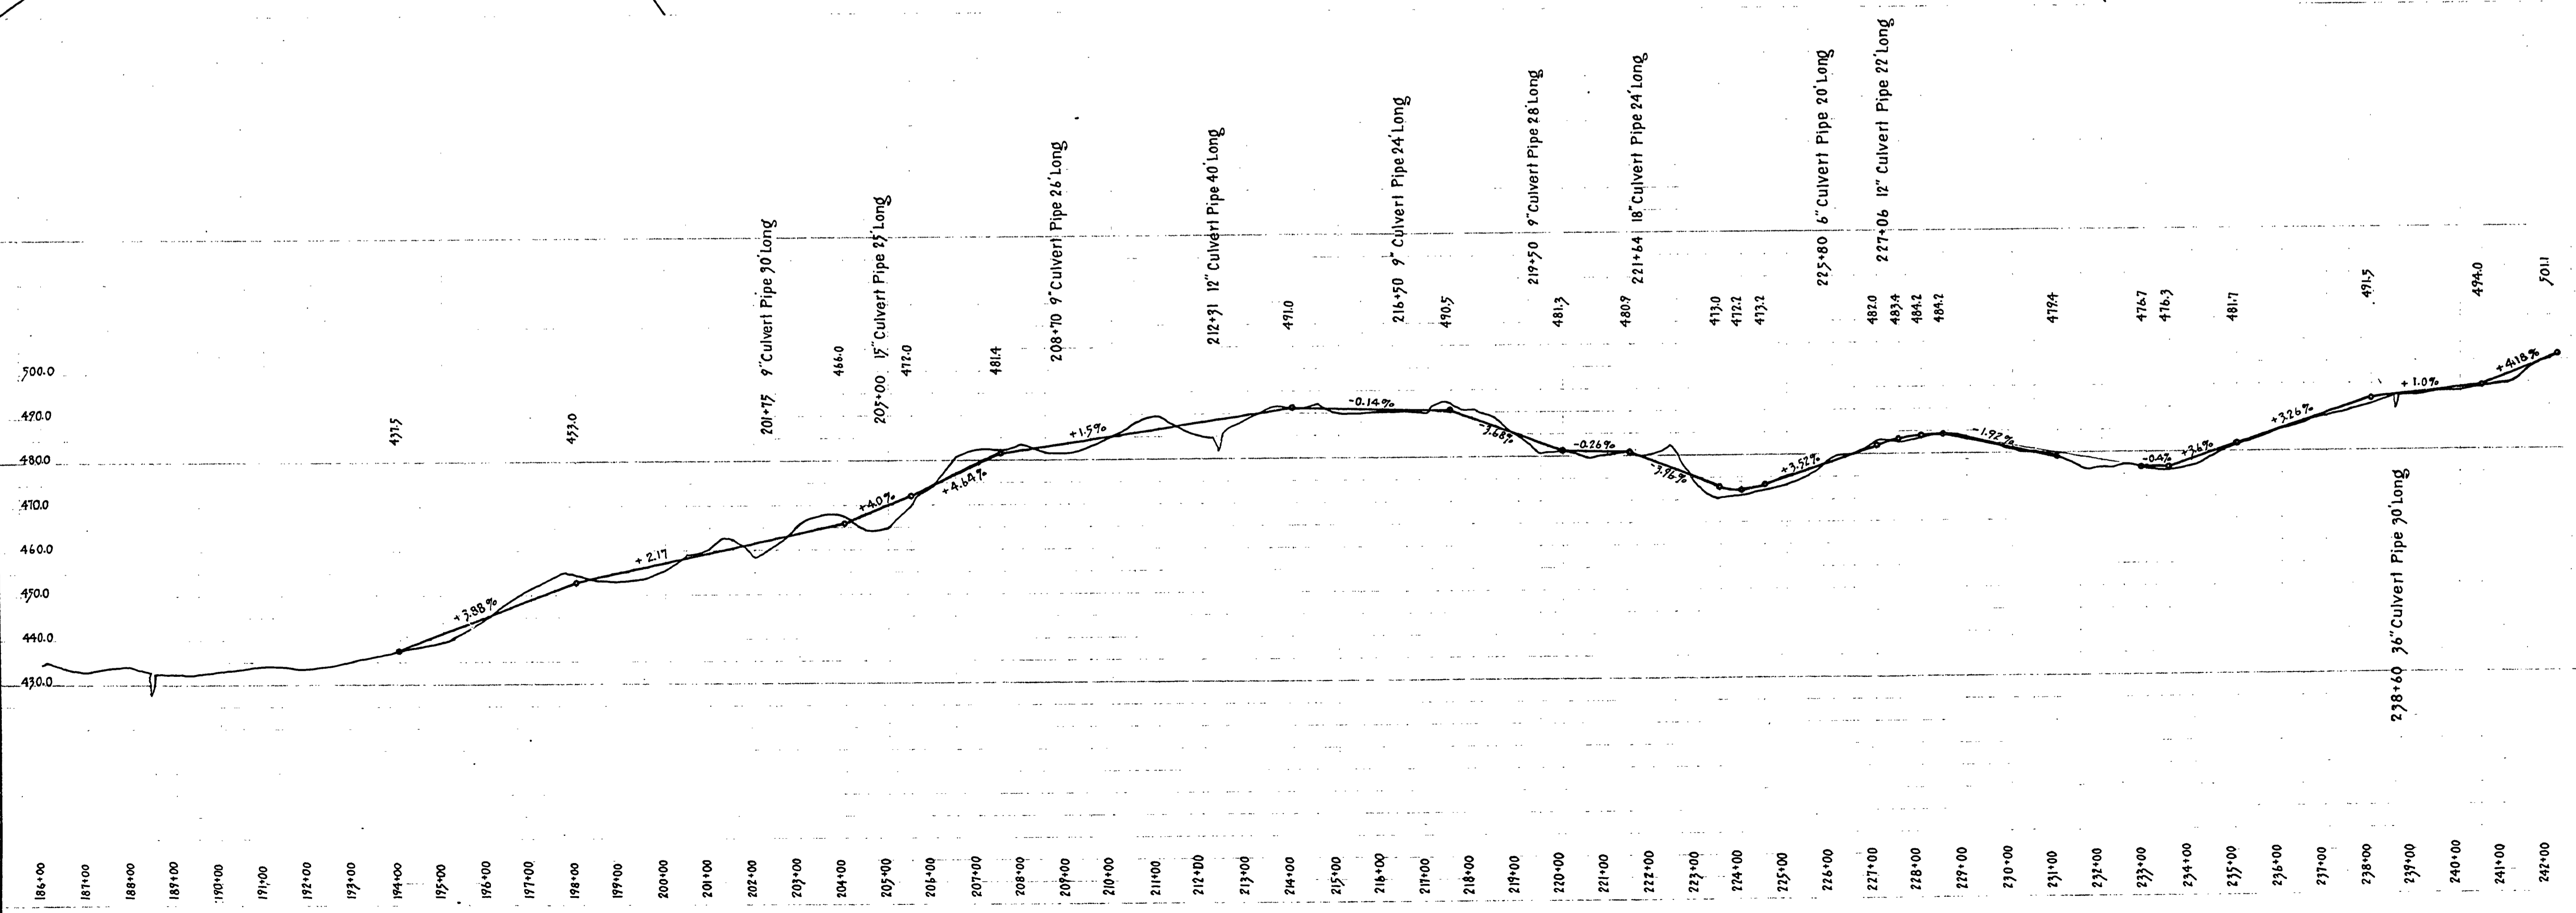

04560515

M.P. 4.56 - 5.15

Road No 7