


DOUGLAS COUNTY HIGHWAY IMPROVEMENT
PROFILE AND ALIGNMENT
YONCALLA-ELKHEAD ROAD
PAYNE SECTION
SHEET No 1
 SECTIONS 16 & 21, TWP 23 S, RANGE 4 W W M
 STA. 95+03.0 TO STA. 188+36.5
 OFFICE OF
F.C. FREAR
 COUNTY ROADMASTER
 OCTOBER 1922
 SCALE 1 in. = 100 ft.

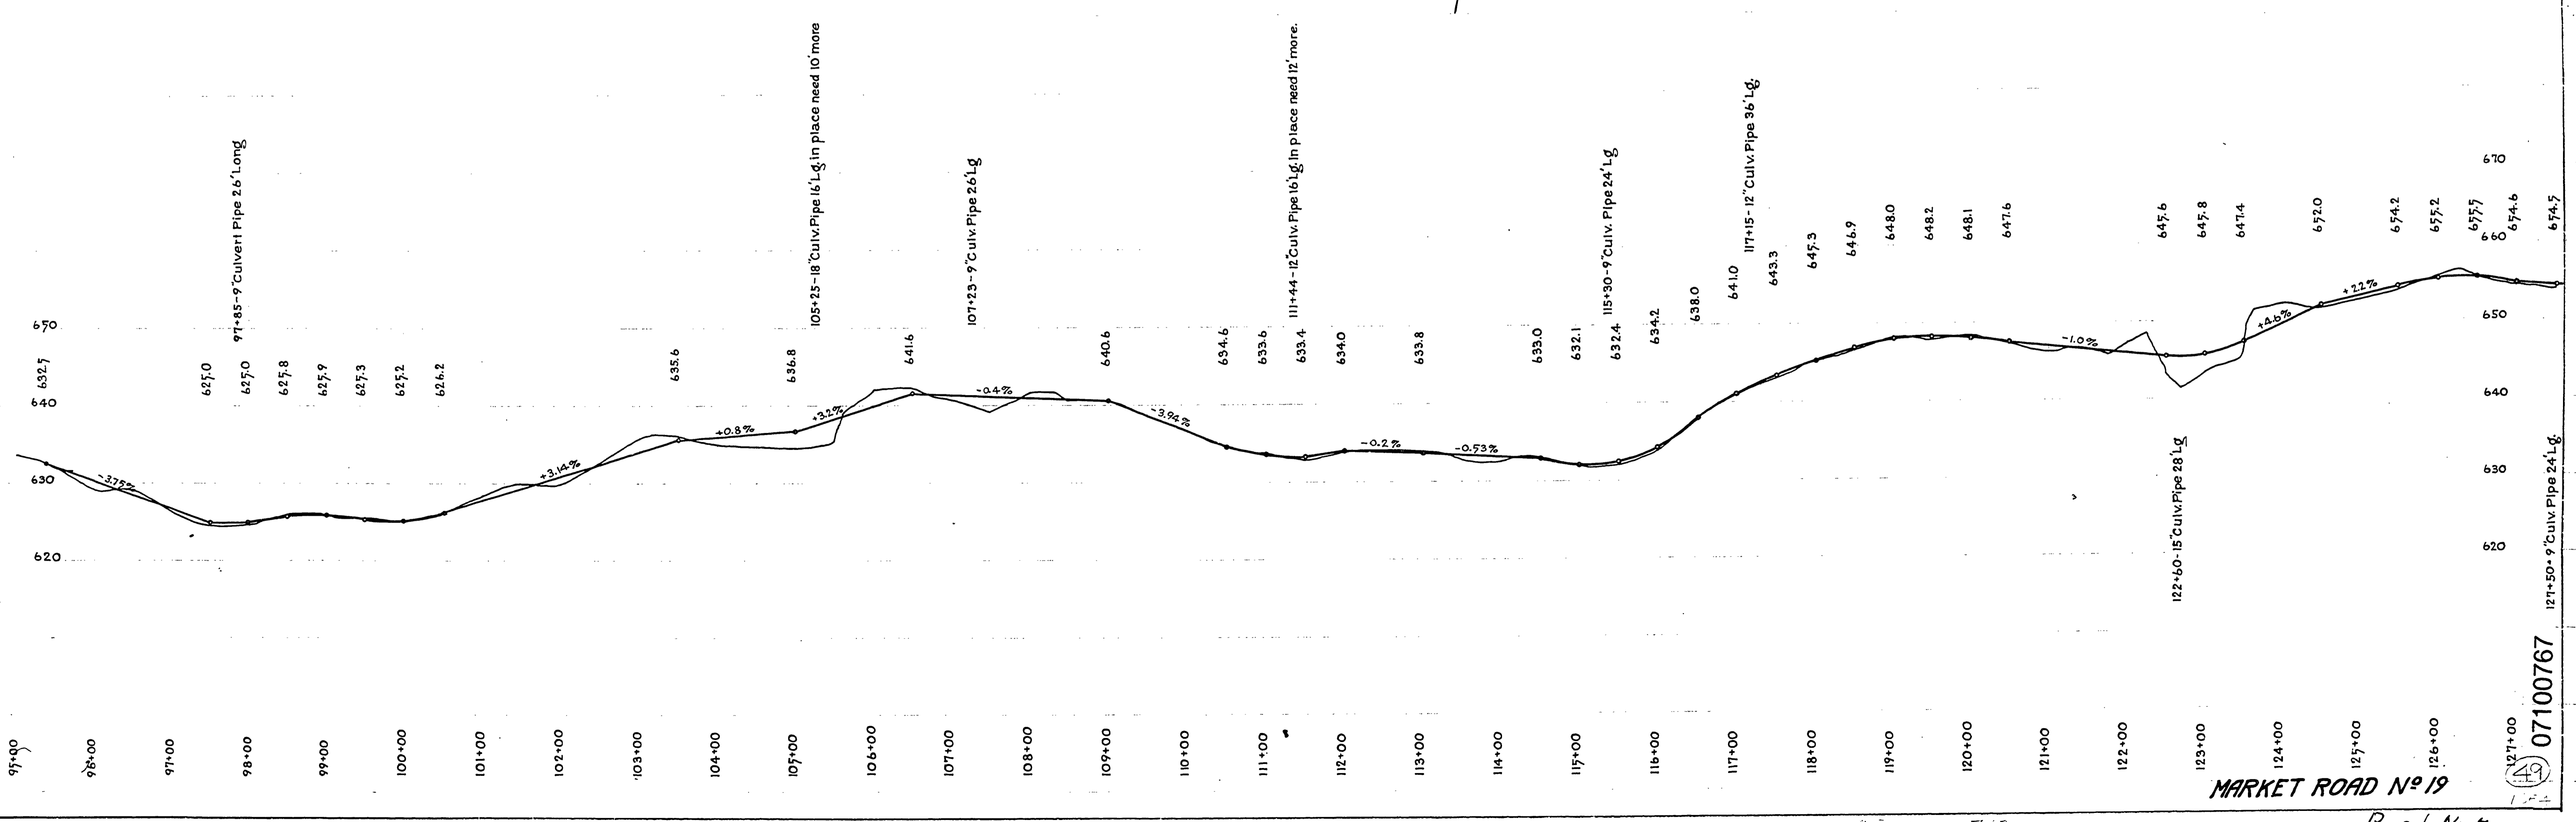

07100767

MARKET ROAD No 19

Road No. 7

