


**DOUGLAS COUNTY HIGHWAY
IMPROVEMENT
PROFILE AND ALIGNMENT
YONCALLA-ELKHEAD ROAD
PAYNE SECTION
SHEET NO 2**
SECTIONS 16 & 21, TWP. 23 S, RANGE 4 W.W.M.
STA. 95+03.0 TO STA. 188+36.5
OFFICE OF
F. C. FREAR
COUNTY ROADMASTER
OCTOBER 1922
SCALE 1 in = 100 Ft.

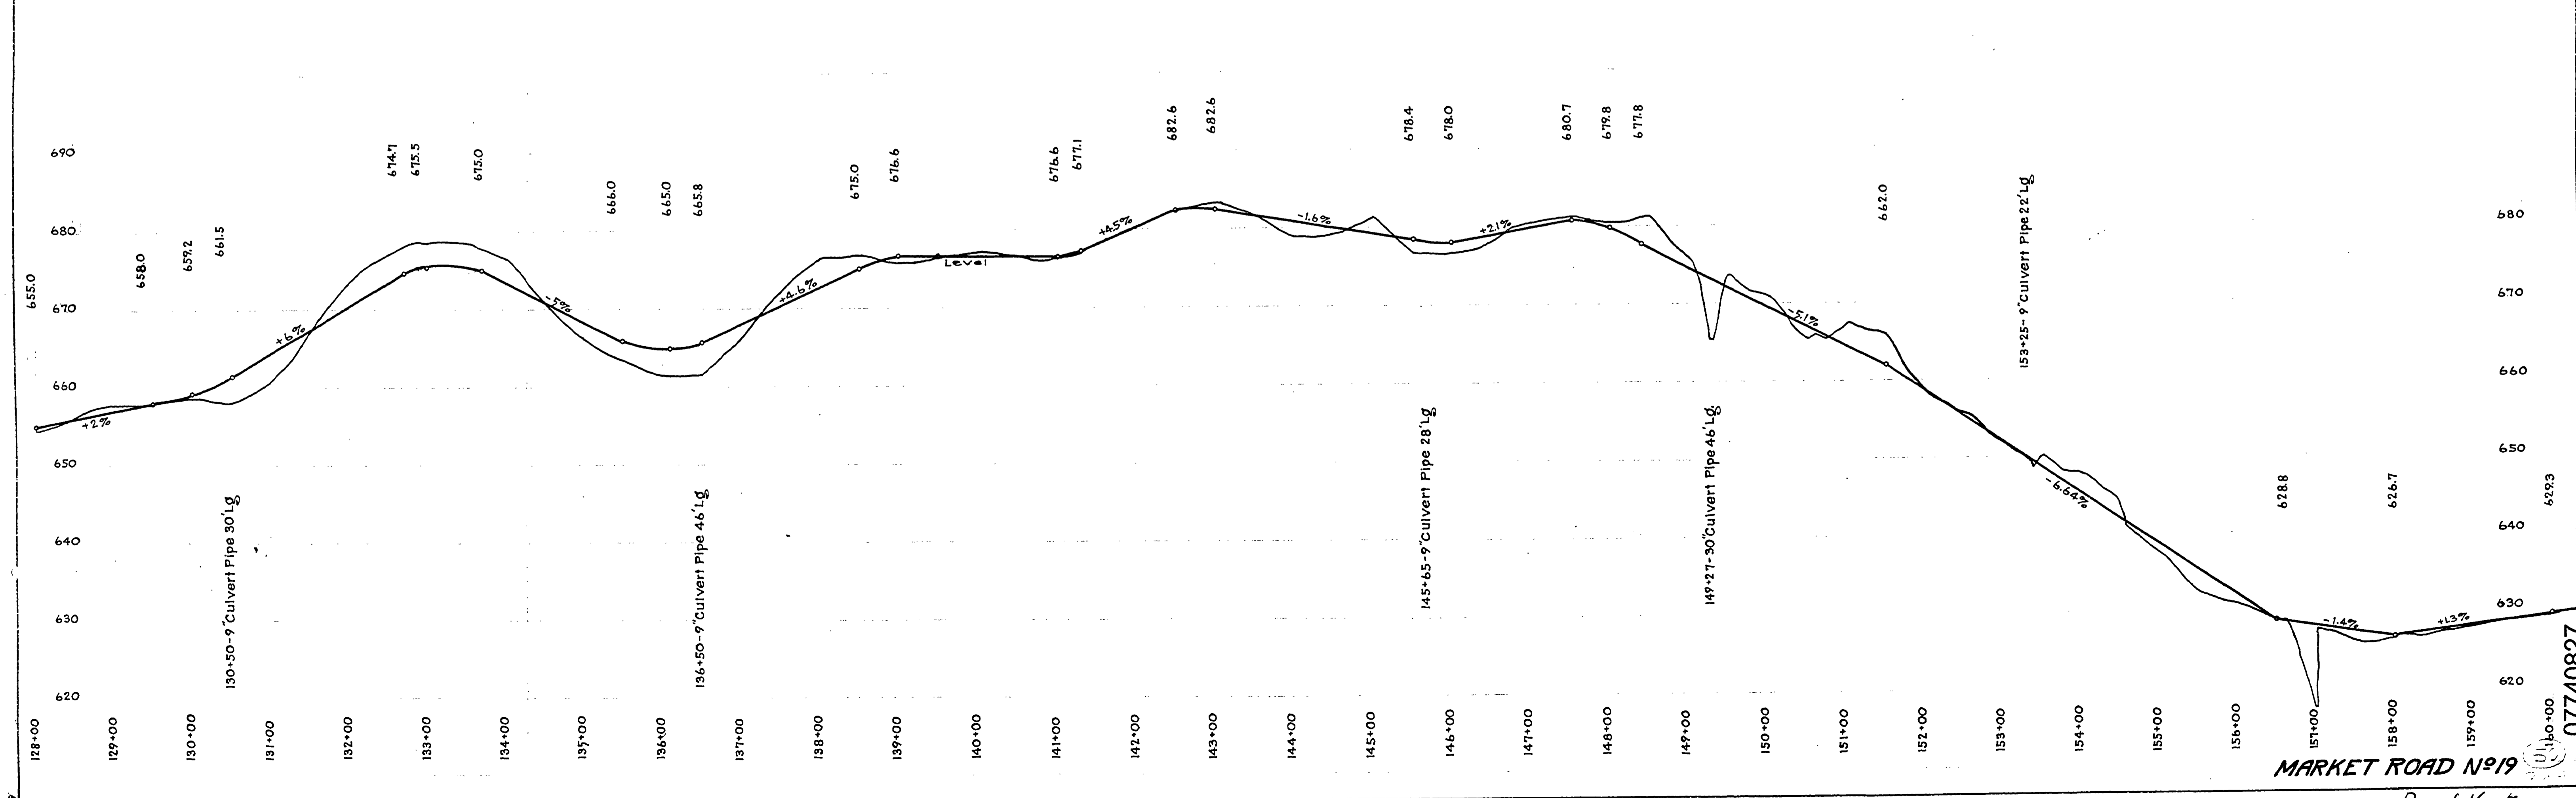

MARKET ROAD No 19

Road No 7

07749827