


MAP & PROFILE
YONCALLA-ELKHEAD RD.
 ELKHEAD SECTION.
 In Sec. 21 - T 23 S R 4 W W.M.
 Sta 187+48 To Sta. .
 Office F.C.FREAR, Co.Rd'rs
 Scales 1 in. = 100'. 1 in. = 10'

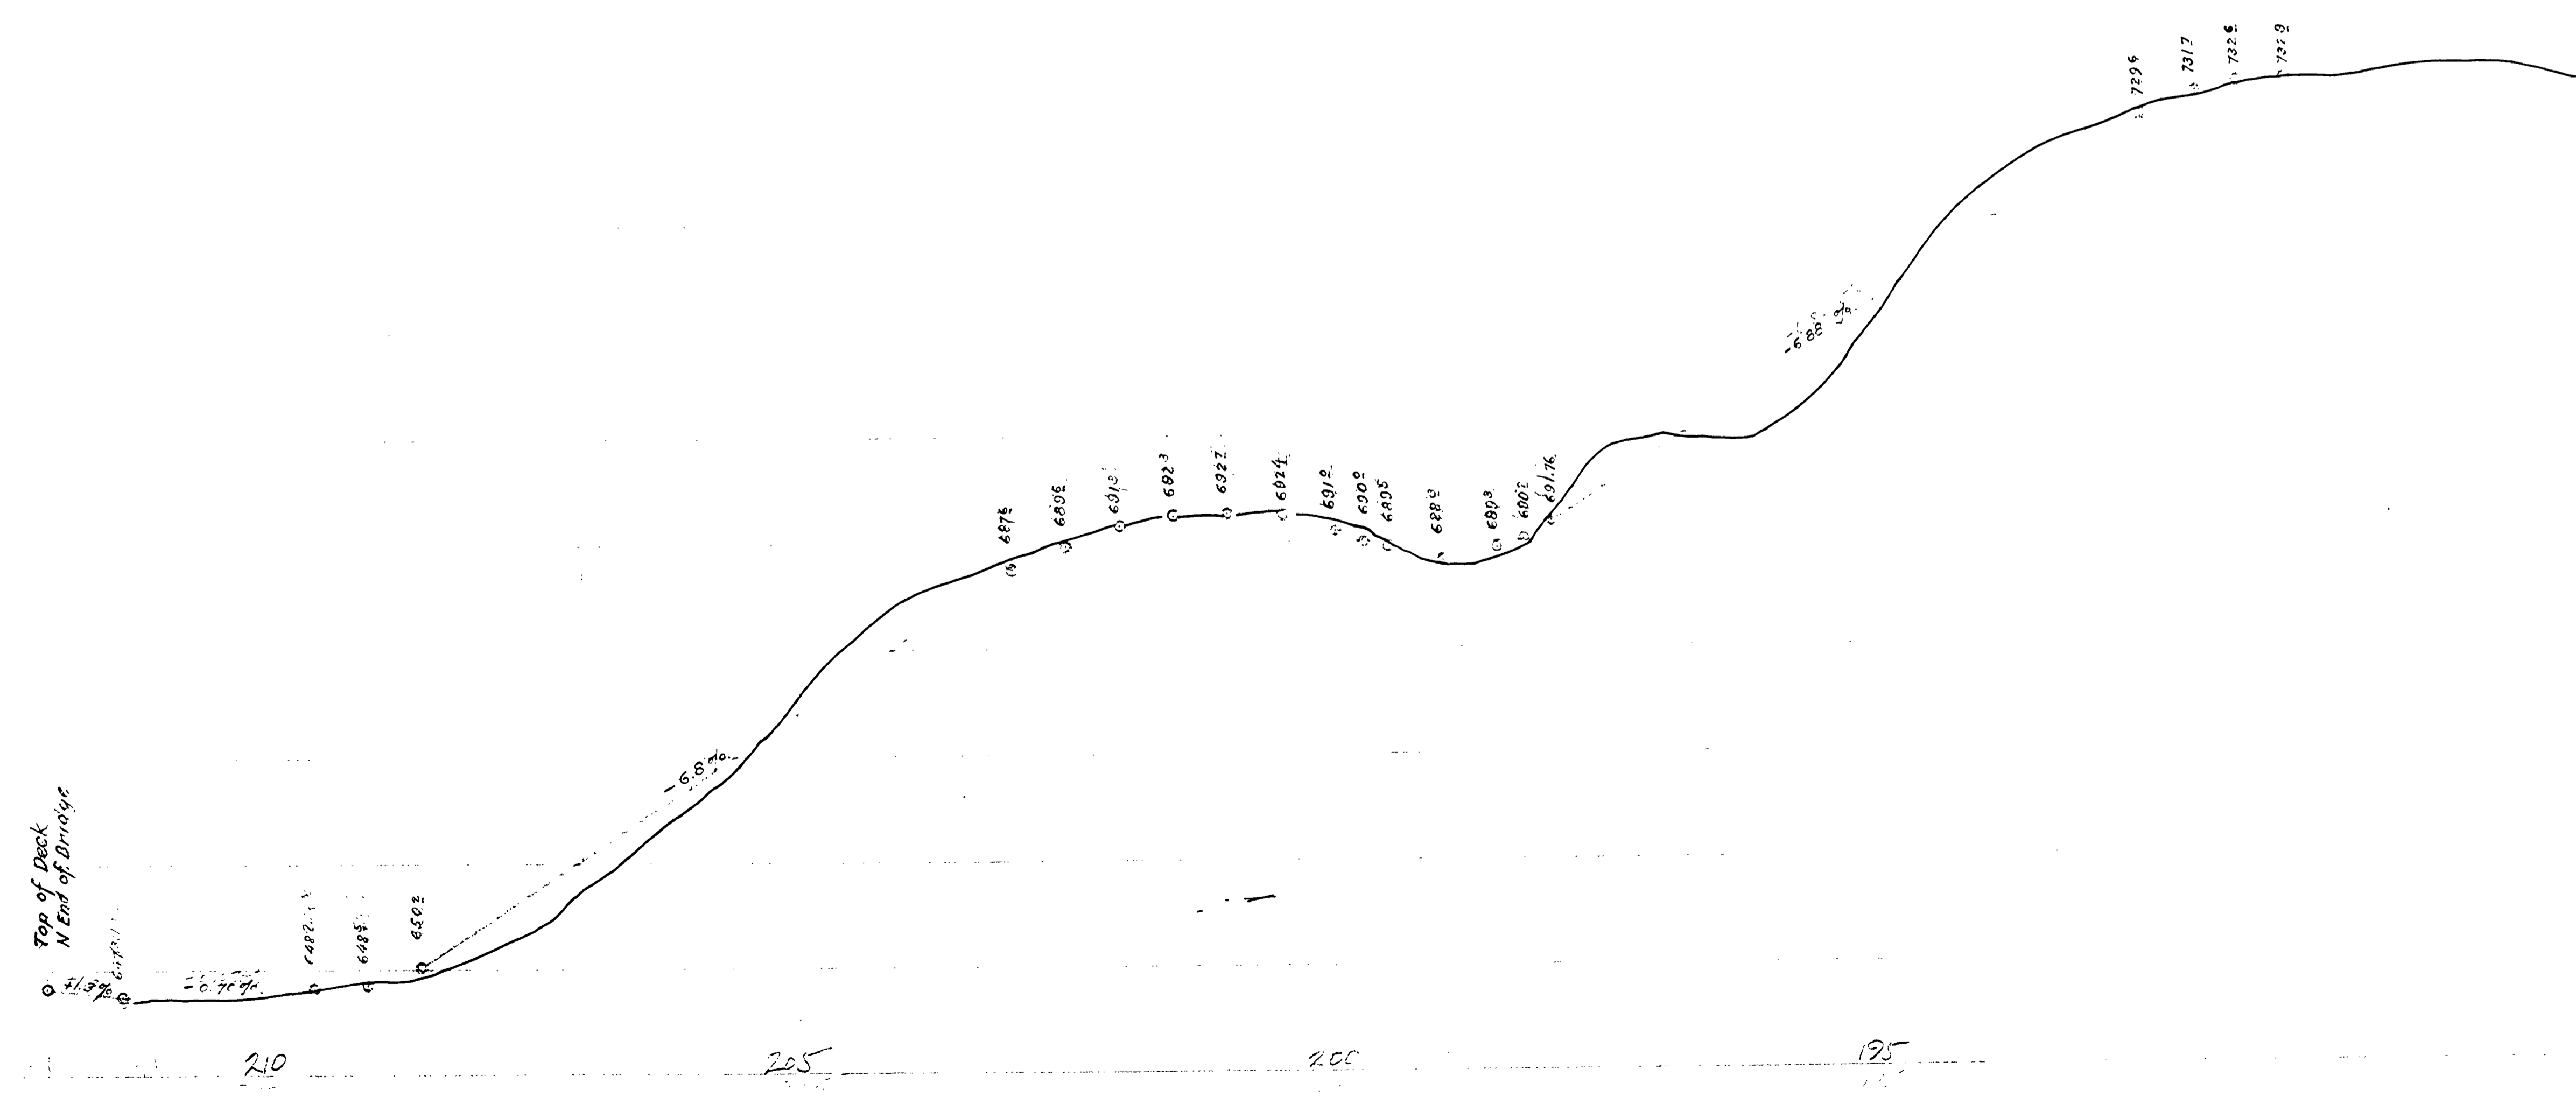

0827088P

Road No 7

N.P. 277-775

51

