


SHEET

MARKET ROAD No 8

WOODWARD ROAD
SECS. 22-15-10 T23S R4W. W.M.
DOUGLAS COUNTY OREGON

H.L. EPPSTEIN SURVEYOR
A.L. AIKENS VIEWER
R.L. STEARNS "
P.D. WOLFORD CHAIN
GEO. SPAUR "
PETITIONER S.N. WOODWARD
ROAD DIST. NO. 25
COUNTY COURT DOCKET NO. 224
SURVEYORS FILE 13-12

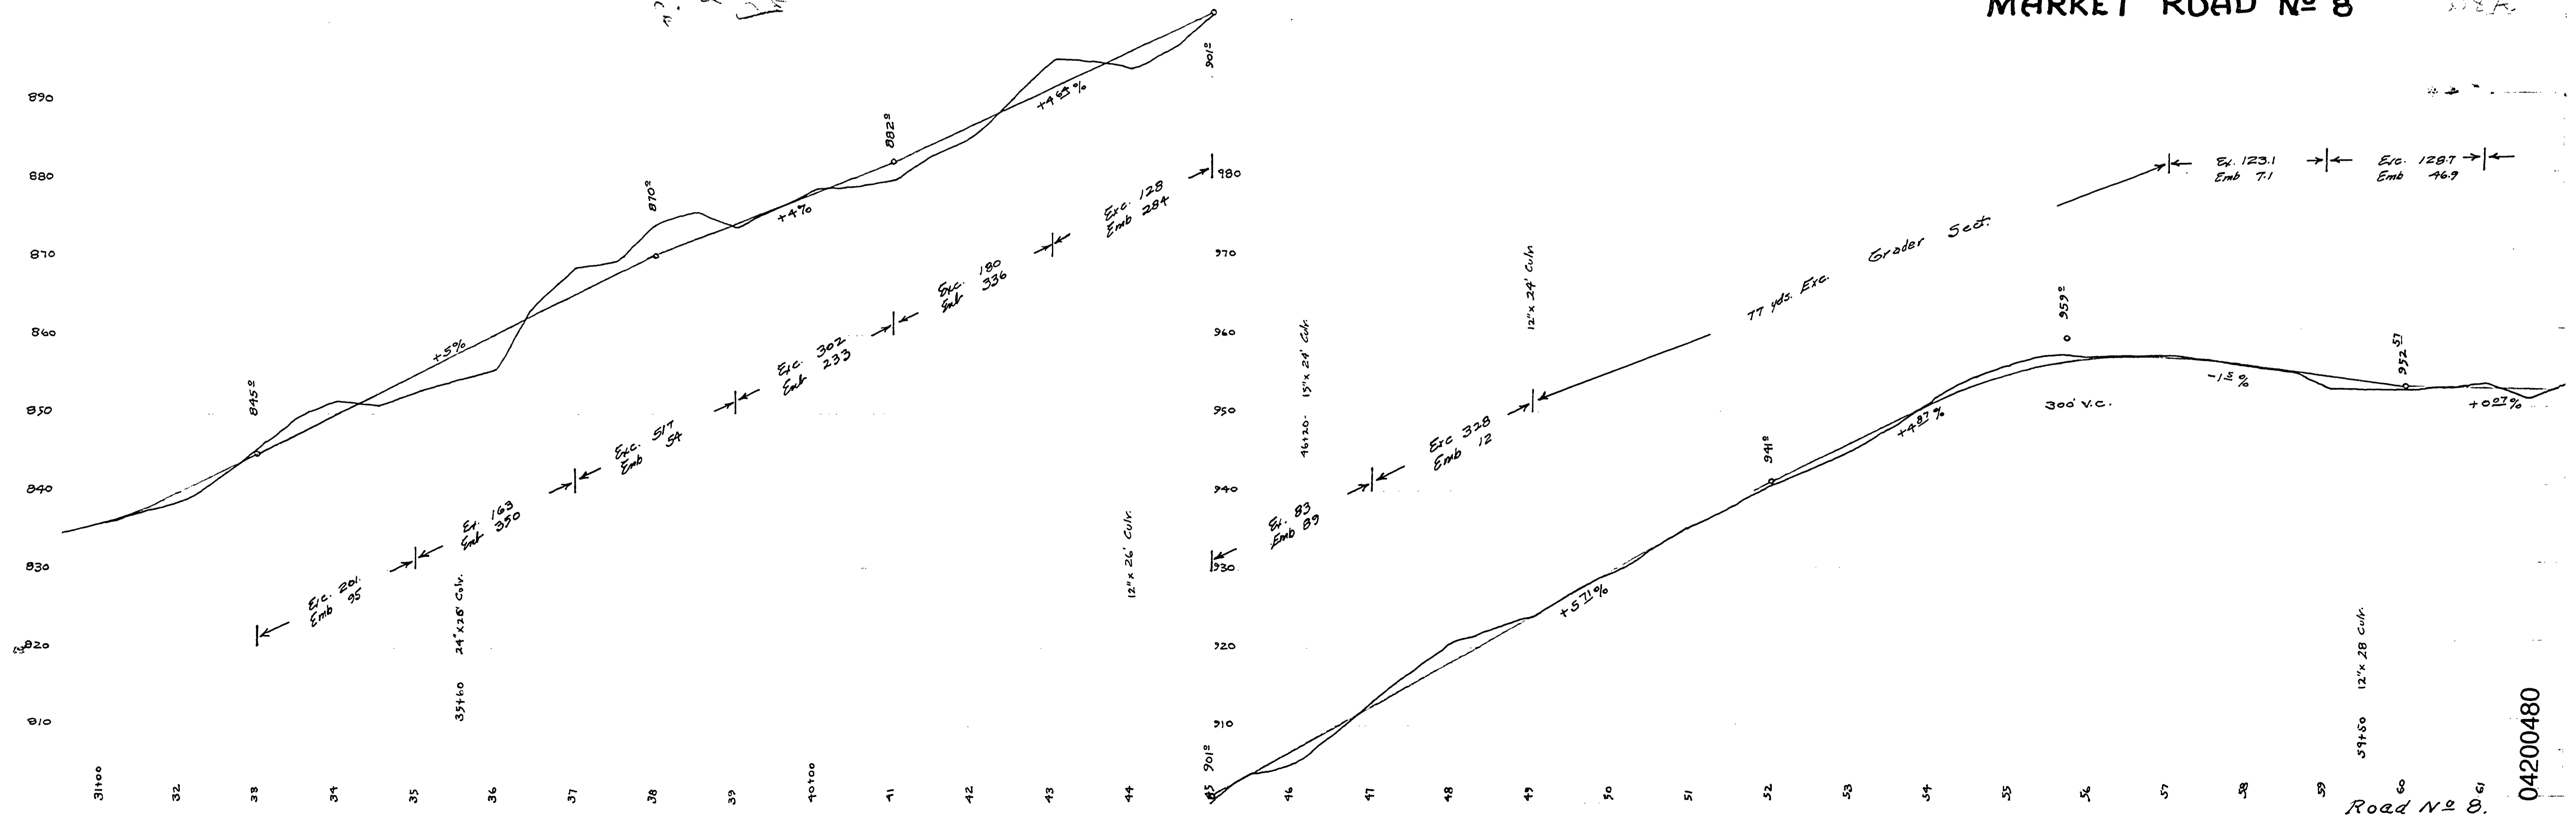

04200480

Road No 8

