


DOUGLAS COUNTY
 OREGON
 YONCALLA-ELKHEAD SCOTTS VALLEY
 MARKET ROAD NO. 8
 WOODWARD SECTION NO. 2
 F.C. Frear County Engr
 Aug 1927

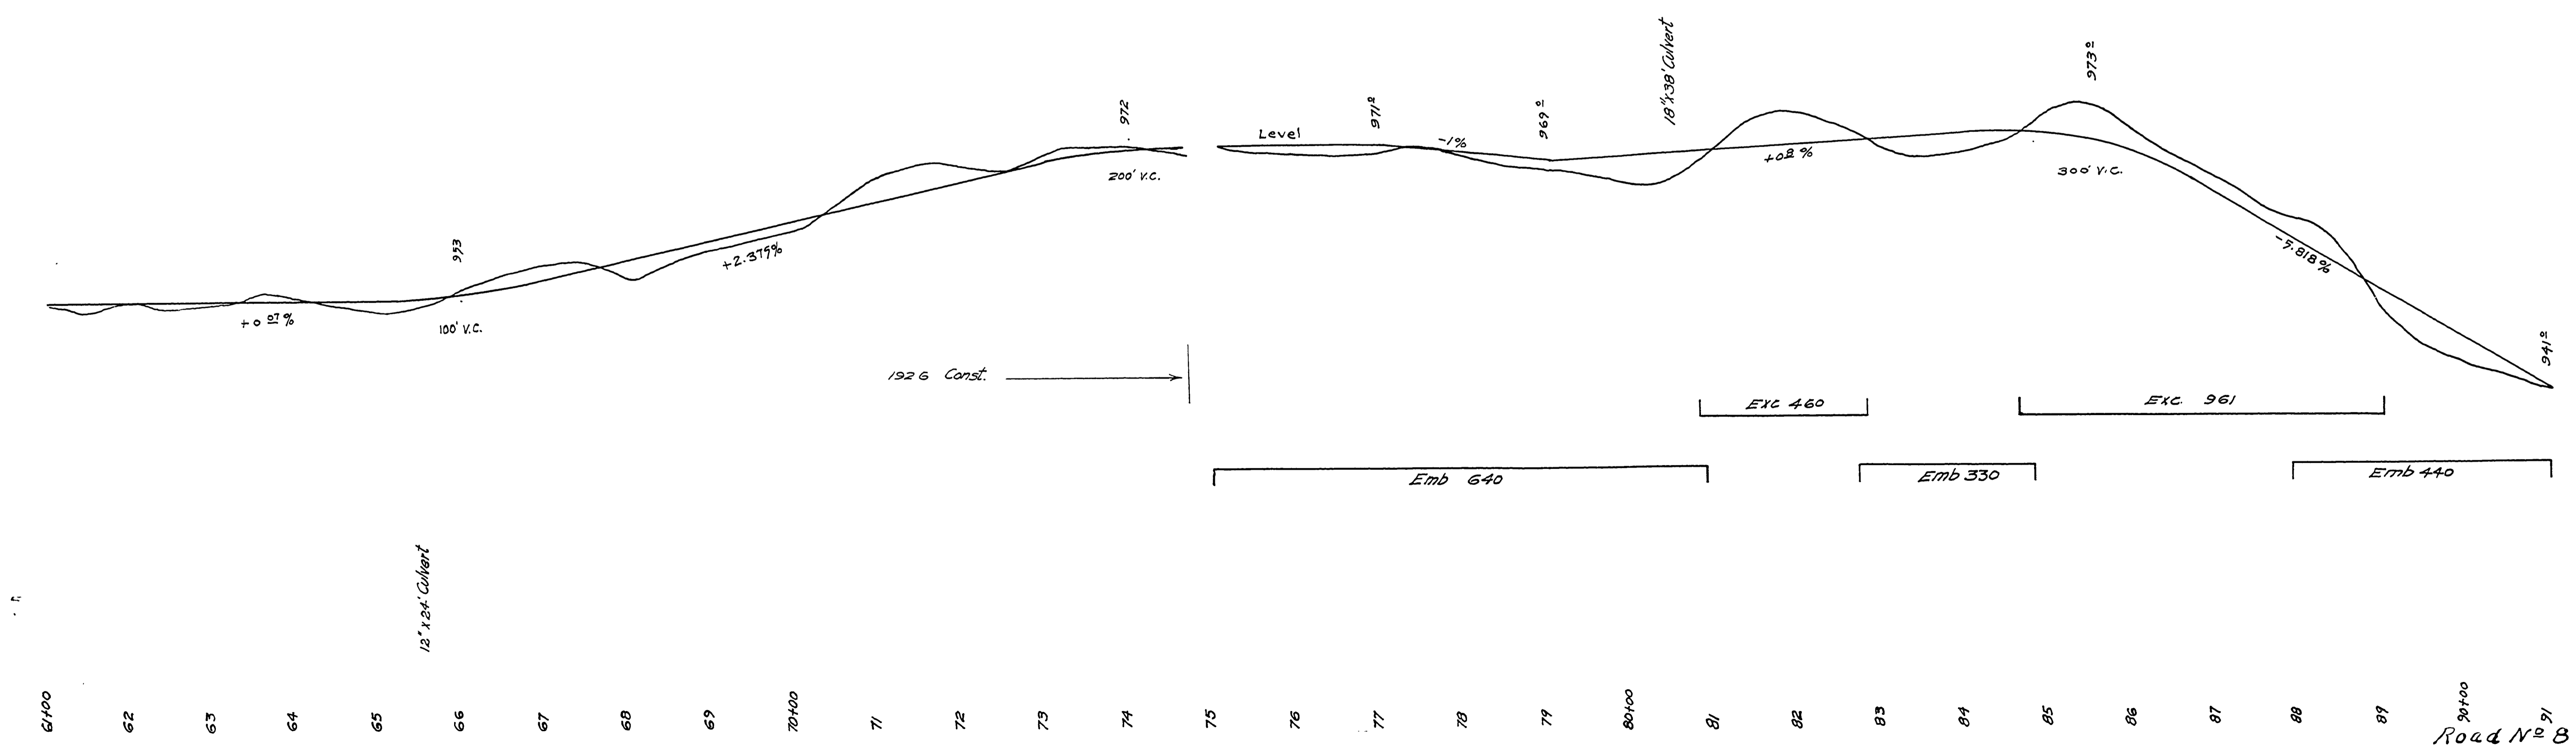

04800540

Road No 8