


DOUGLAS COUNTY OREGON  
**SCOTTS VALLEY - ELKHEAD**  
 M.R. N° 8  
 SECTION 3, T.23S., R.4W.  
 F.C. FREAR, ROADMASTER.  
 1931  
 SHEET 9

TOTAL EXC. 1912 CUYD.  
 Emb. 1840

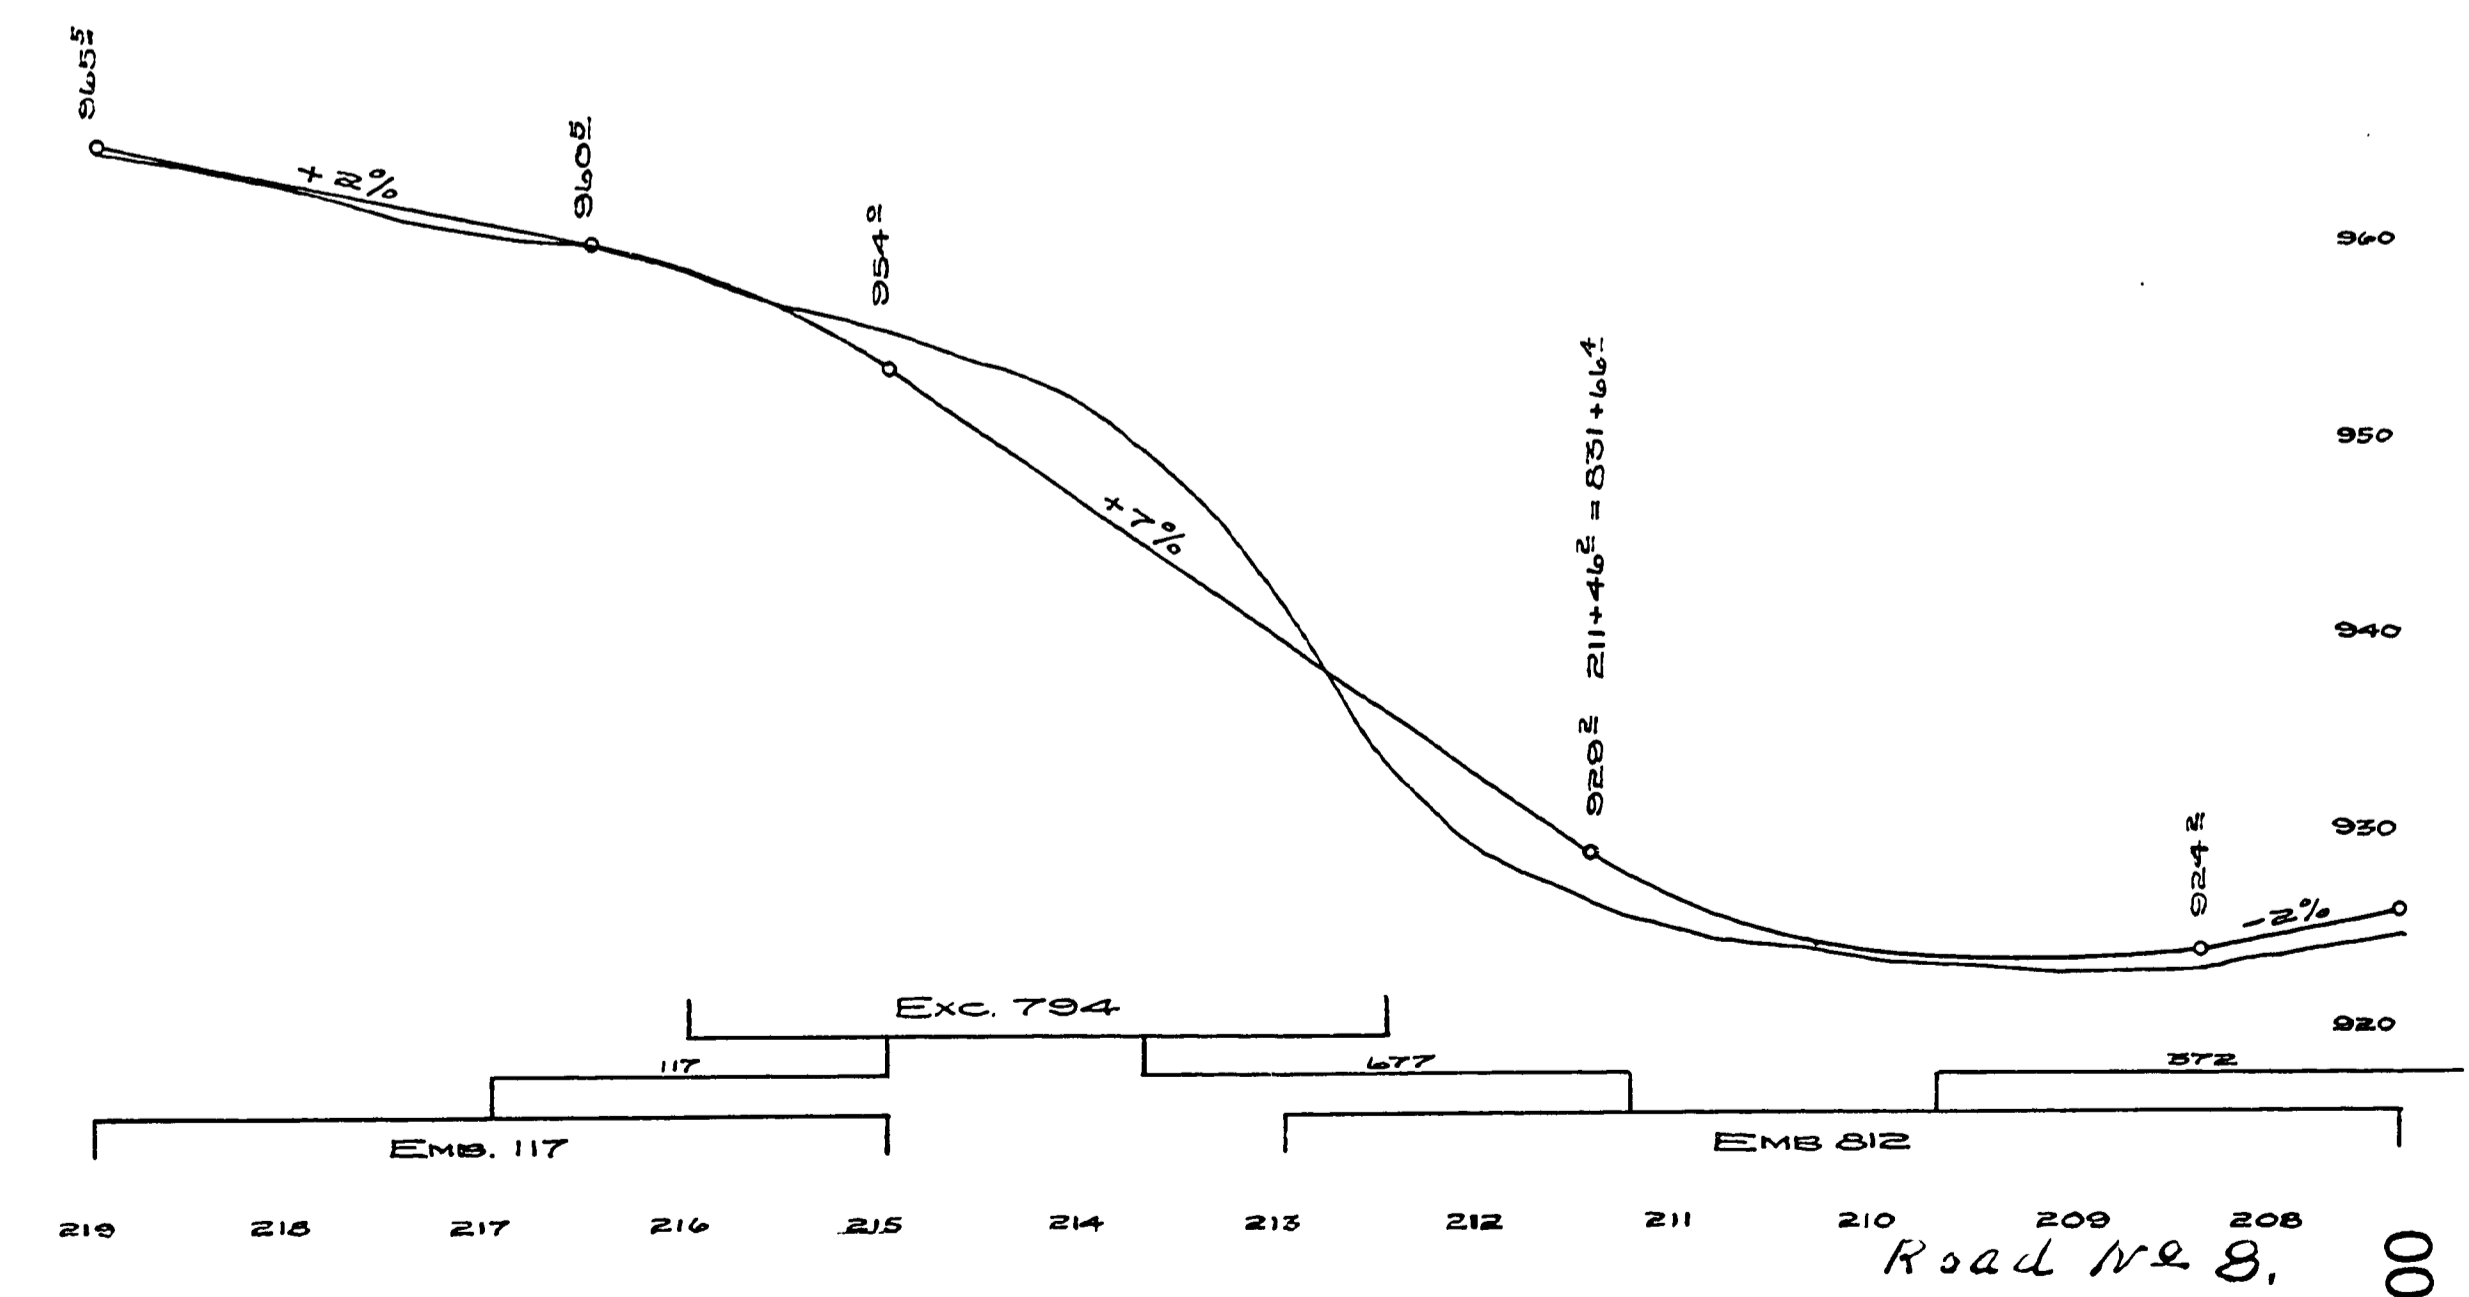

05000500

