


112+00 Parks Hill Rd. 0+00 Scotts Valley Rd.

John Mc Lanahan

NW 1/4 SW 1/4 SEC. 34
Archie May &
Clifford May
& Jean W. May

Quarry No. 18
3 Ac.

**DOUGLAS COUNTY HIGHWAY
IMPROVEMENT
PROFILE AND ALIGNMENT
YONCALLA - ELKHEAD ROAD
PARKS HILL SECTION
SHEET N° 9**
SECTIONS 33 & 34, TWP 22 S., RANGE 4 W.W.M.
STA. 0+00 TO STA. 112+00
OFFICE OF
F. C. FREAR
COUNTY ROADMASTER
SEPTEMBER 1922
SCALE 1 inch = 100 feet

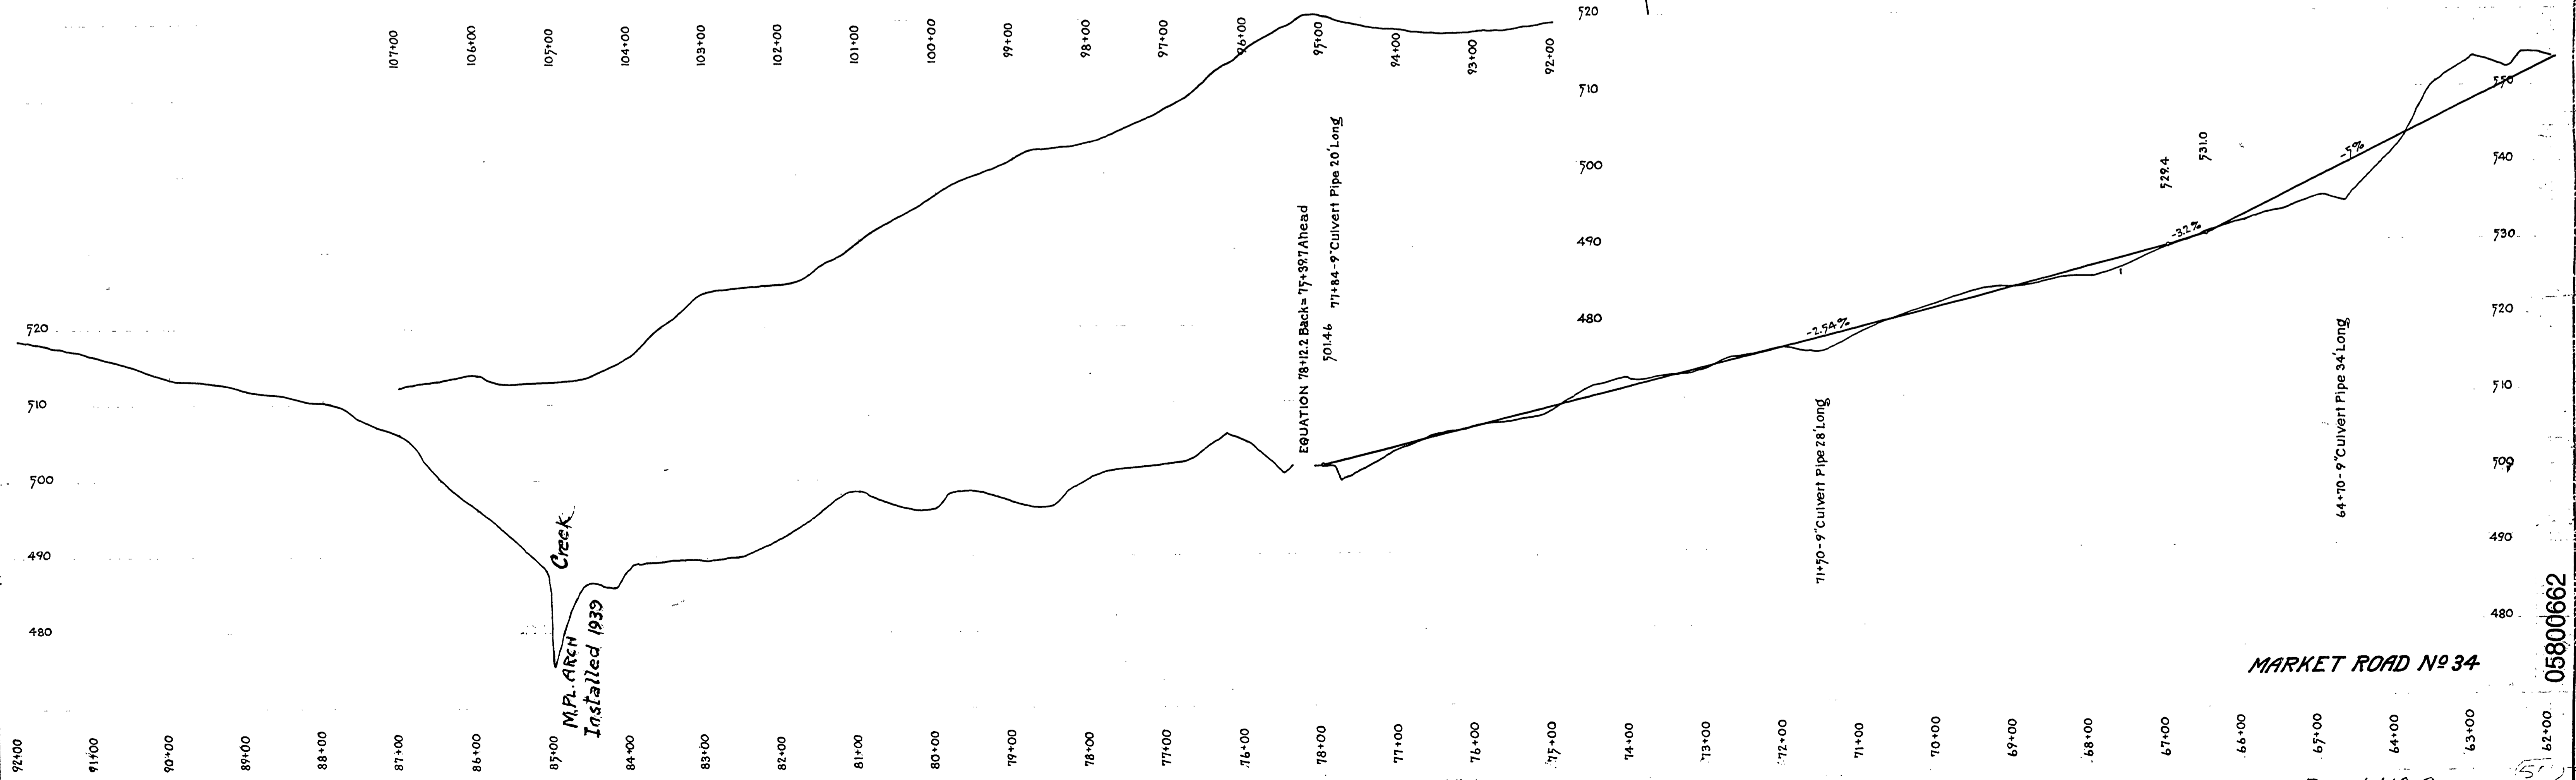

MARKET ROAD N° 34

Road N° 8

05800662

M.P. 3.20 - 6.62

SHT 30