


DOUGLAS COUNTY OREGON  
 KLETZER SECTION  
 MARKET ROAD N° 8  
 SECTION 2-3-10 T235 R4W  
 F.C. FREAR, Co. ROADMASTER  
 1930  
 SHEET 7

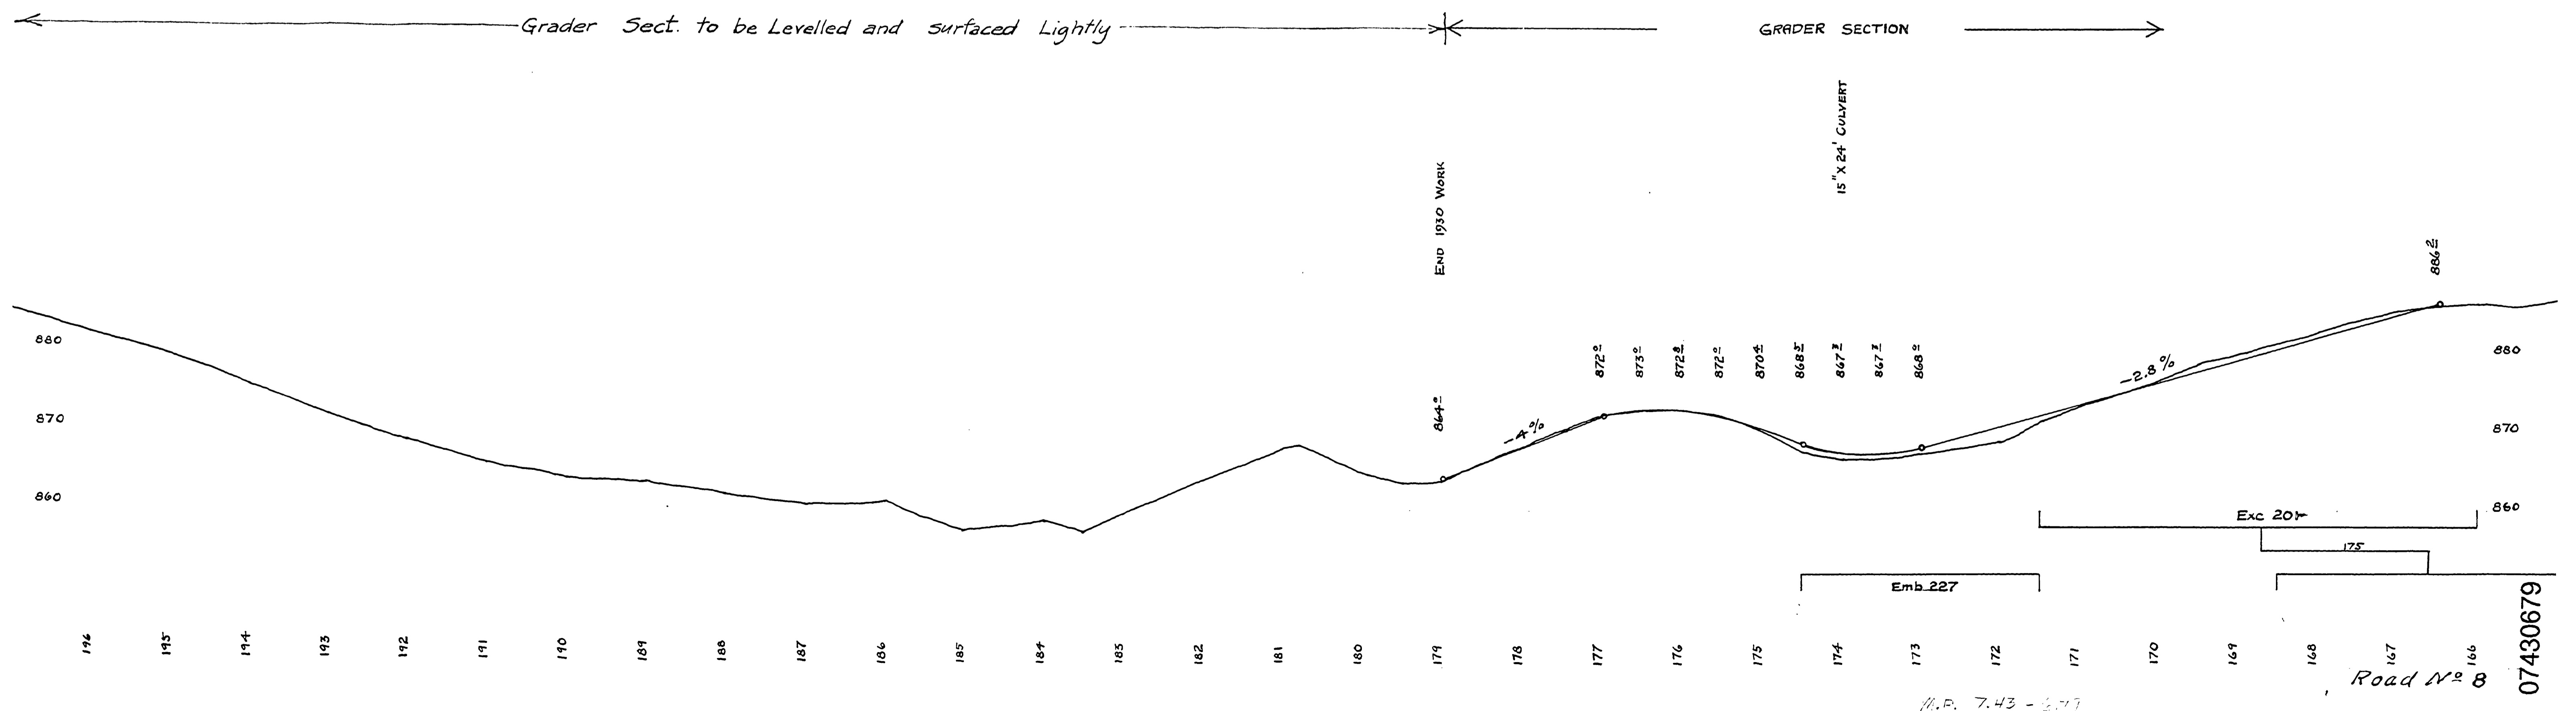

M.P. 7.43 - 2.17

Road N° 8

07430679