


**DOUGLAS COUNTY**  
**OREGON**  
**ELKHEAD-LONDON SPRINGS**  
**MARKET ROAD 8A**  
 SEC. 35 T22 S. R4 W  
 SEC. 2 T23 S R4 W  
 F.C. Frear County Engineer

Sheet 2

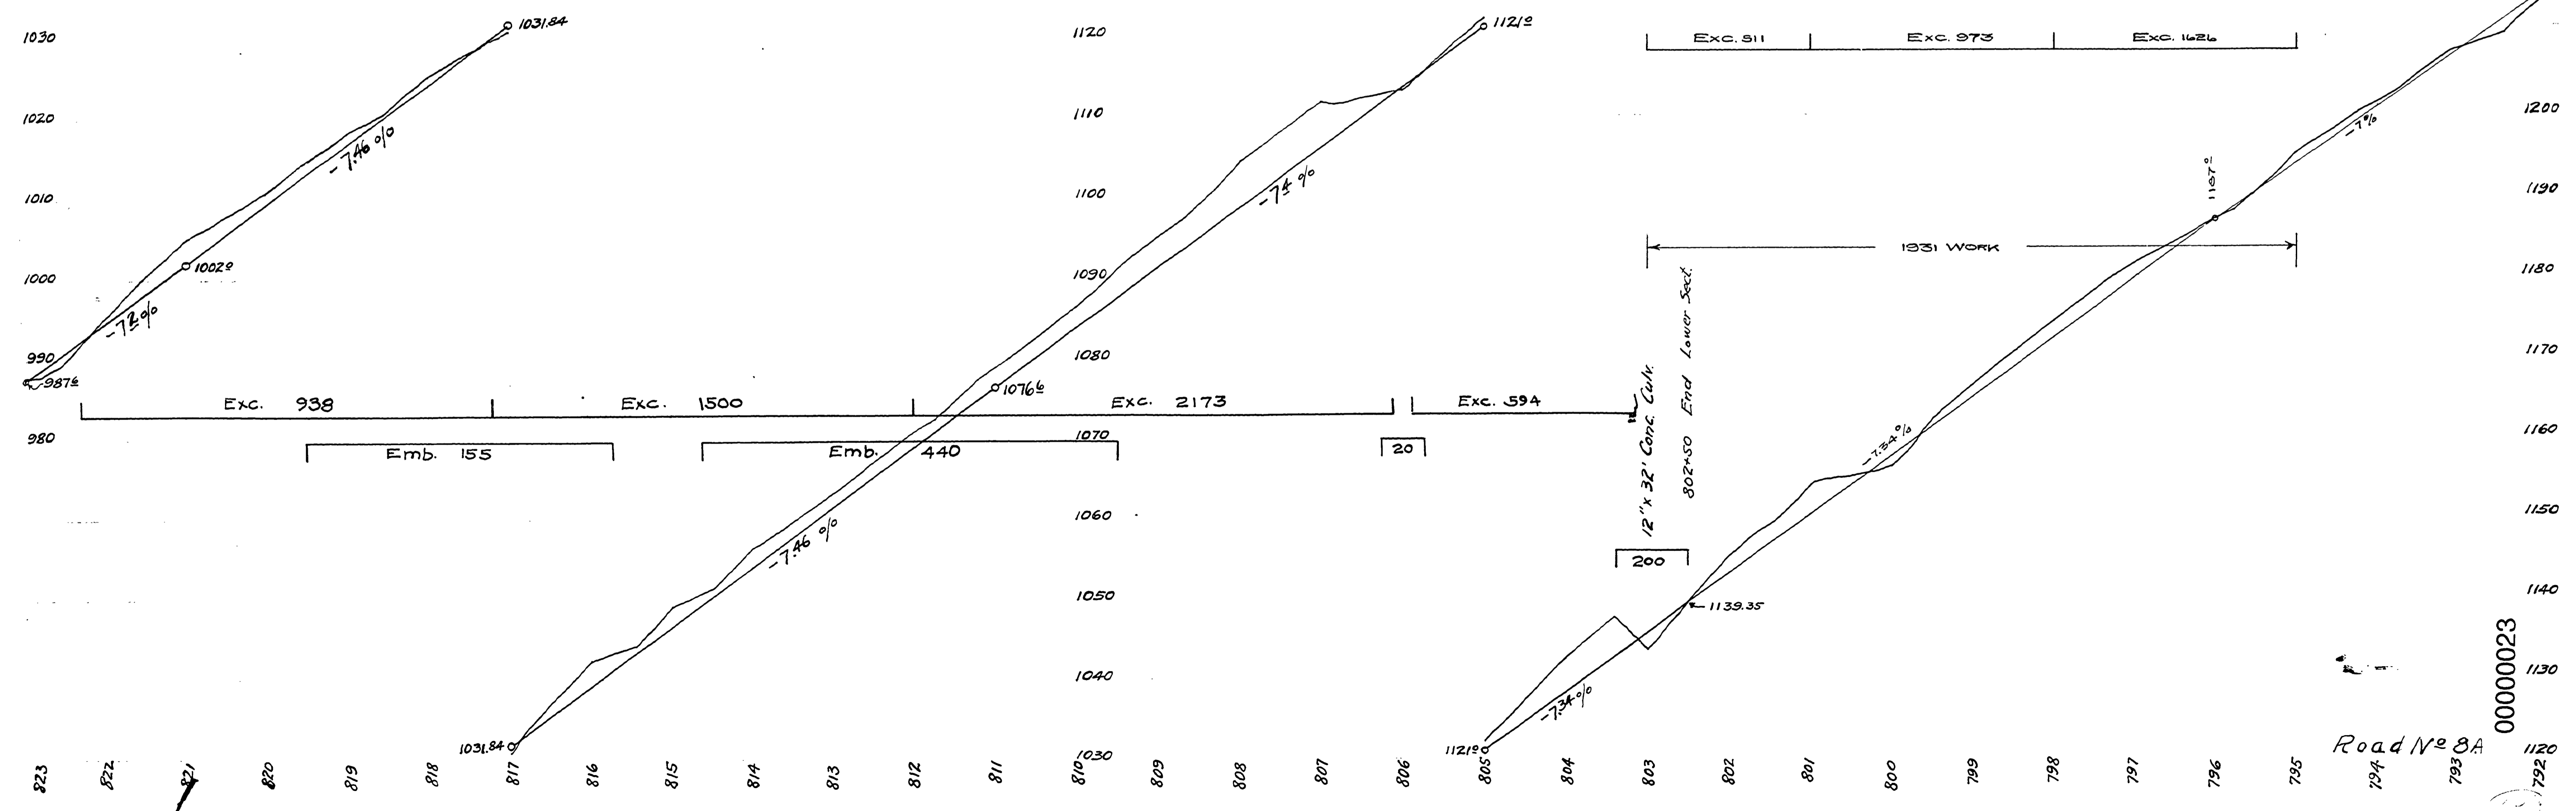

Road No 8A

00000023

W.P. G.