


Resolution, June 5, 1929, Vol. 12 Pg. 493
 Affidavit of Mailing, June 12, 1929
 Affidavit of Posting, June 12, 1929
 Order to View July 15, 1929, Vol. 12 Pg. 505
 Viewers Report July 20, 1929
 First Reading Aug. 7, 1929, Vol. 12 Pg. 508
 Second Reading Aug. 8, 1929, Vol. 12 Pg. 510
 Viewers Report Adopted Aug. 9, 1929, Vol. 12 Pg. 513
 Docket 618

**DOUGLAS COUNTY
 OREGON**
**ELKHEAD-LONDON SPRINGS
 MARKET ROAD 8A**

SEC. 35 T. 22 S. R. 4 W.
 SEC. 2 T. 23 S. R. 4 W.
 F.C. Frear County Engineer

Sheet 3

ALSO SHEET 8 OF KLETZER SECTION

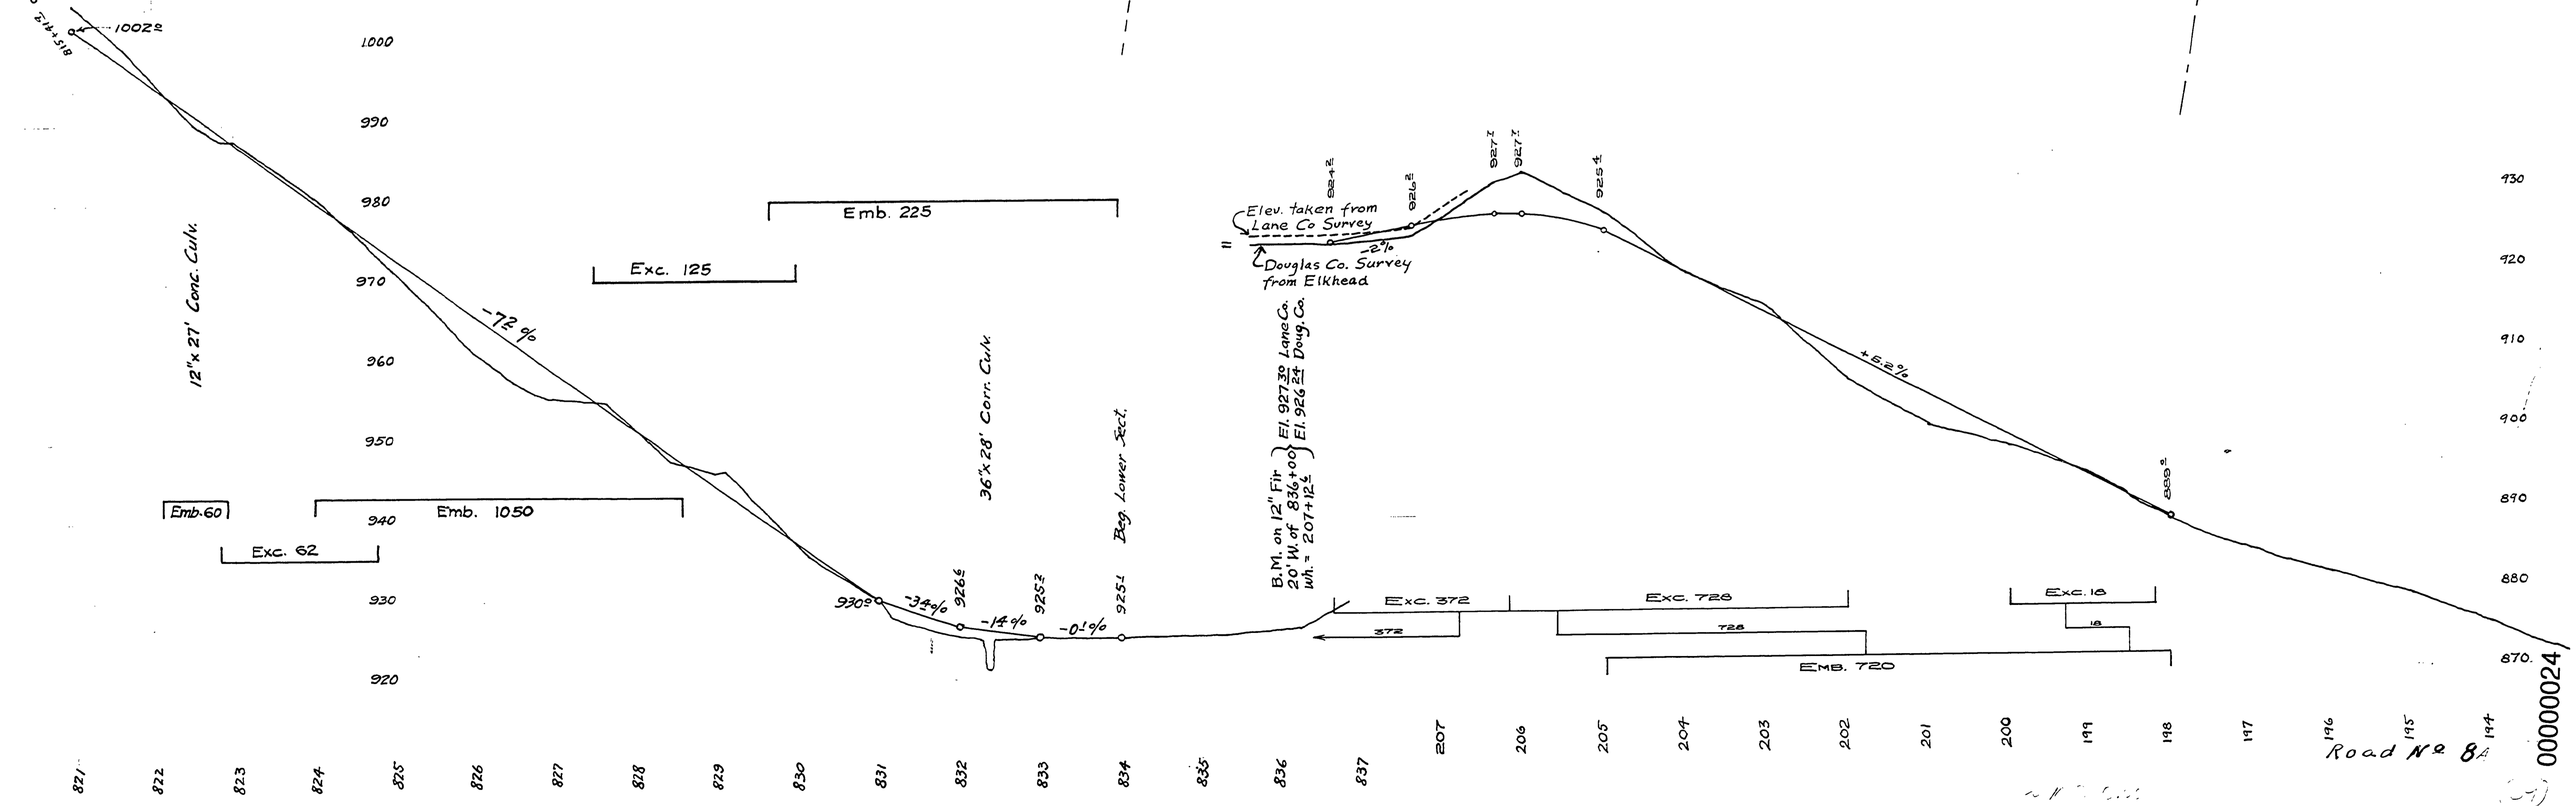

00000024