


**SUTHERLIN - UMPQUA**  
**ROAD No. 9**  
**SECS. 21, 22, 28, T. 25 S., R. 6 W., W. 4 M.**  
 DOUGLAS CO. ORE. FILED  
 JULY 1952 RECEIVED  
**SHEET 2 of 7** OCT 1 1952  
 SCALE 1"=100' COUNTY SURVEYOR  
 DOUGLAS COUNTY, ORE.

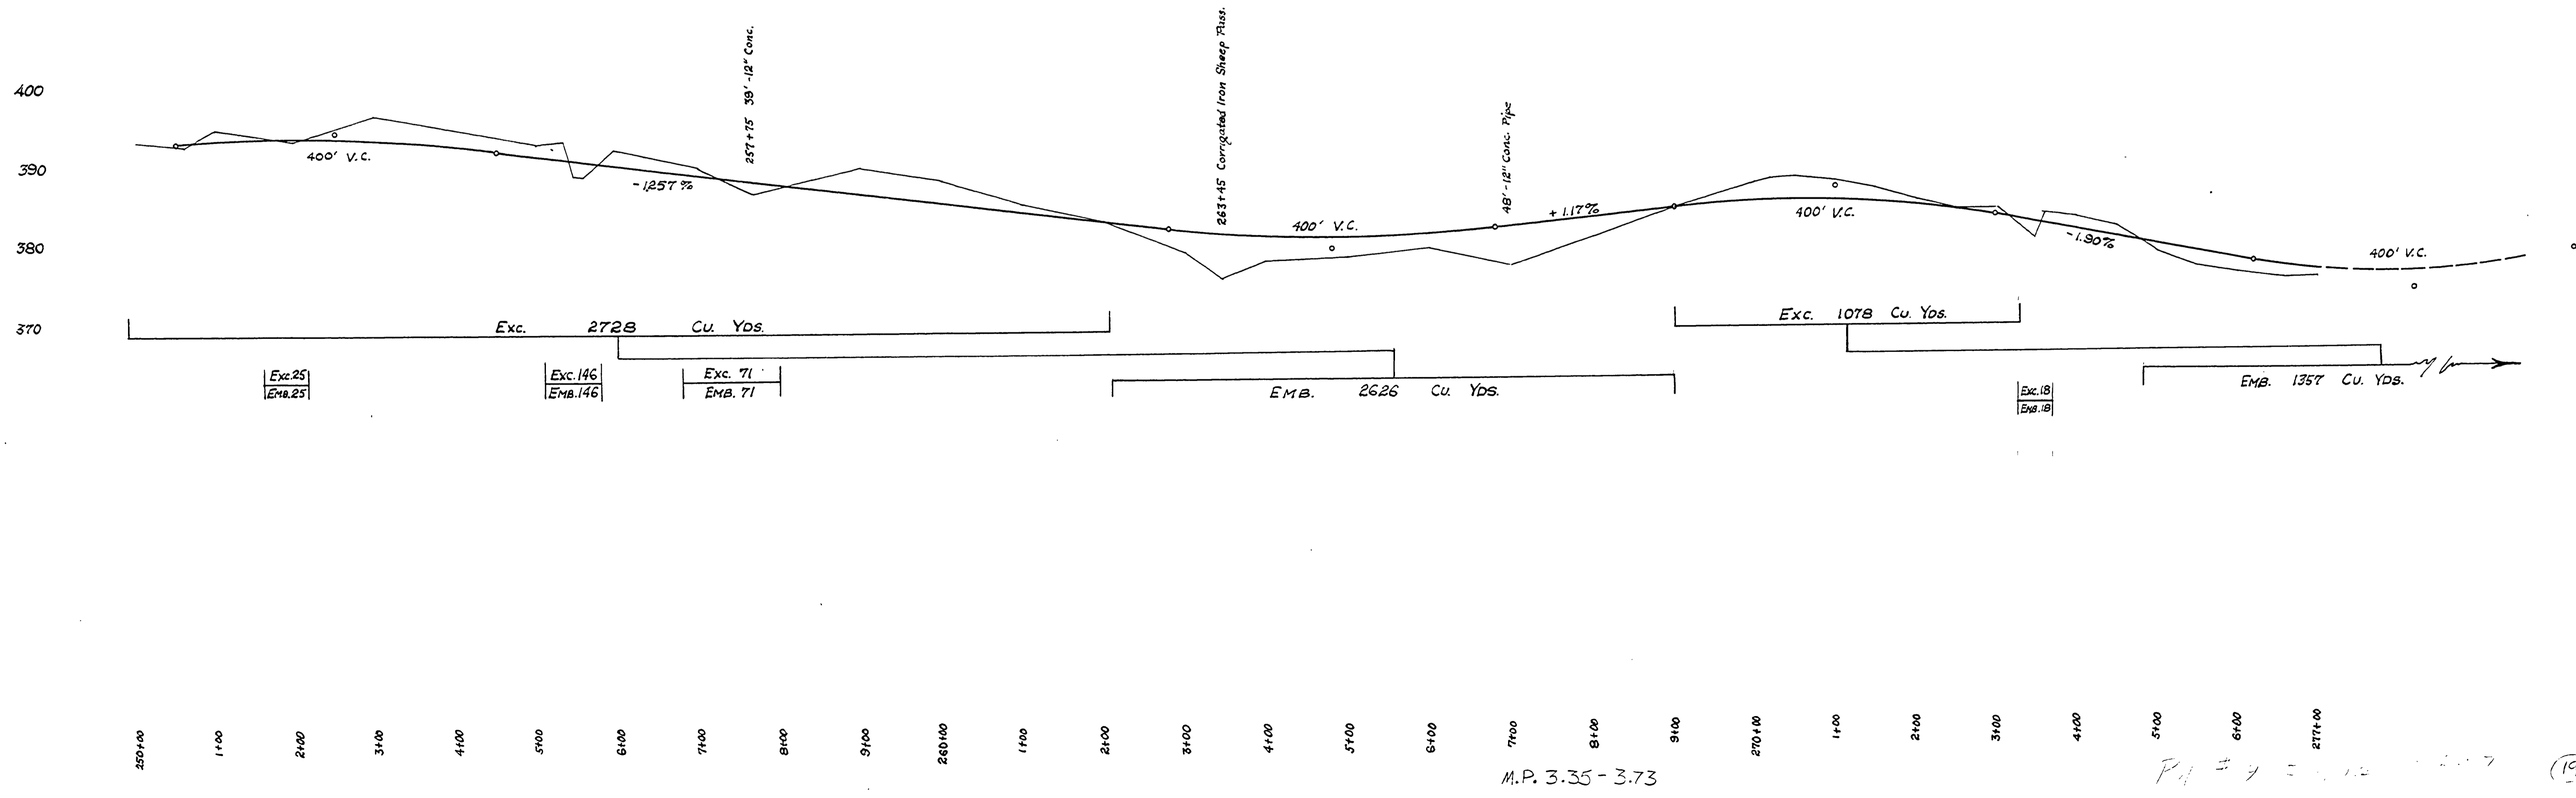

M.P. 3.35 - 3.73

*P1 = 4 = 10 - 107* (19)

03350373