


SUTHERLIN - UMPQUA
ROAD No. 9
SECS. 21, 28, T. 25S, R. 6W. W.M.
DOUGLAS CO. ORE.
JULY 1952
SHEET 3 of 7
SCALE 1"=100'

FILED
RECORDED
COUNTY CLERK
CLATSOP COUNTY, ORE.

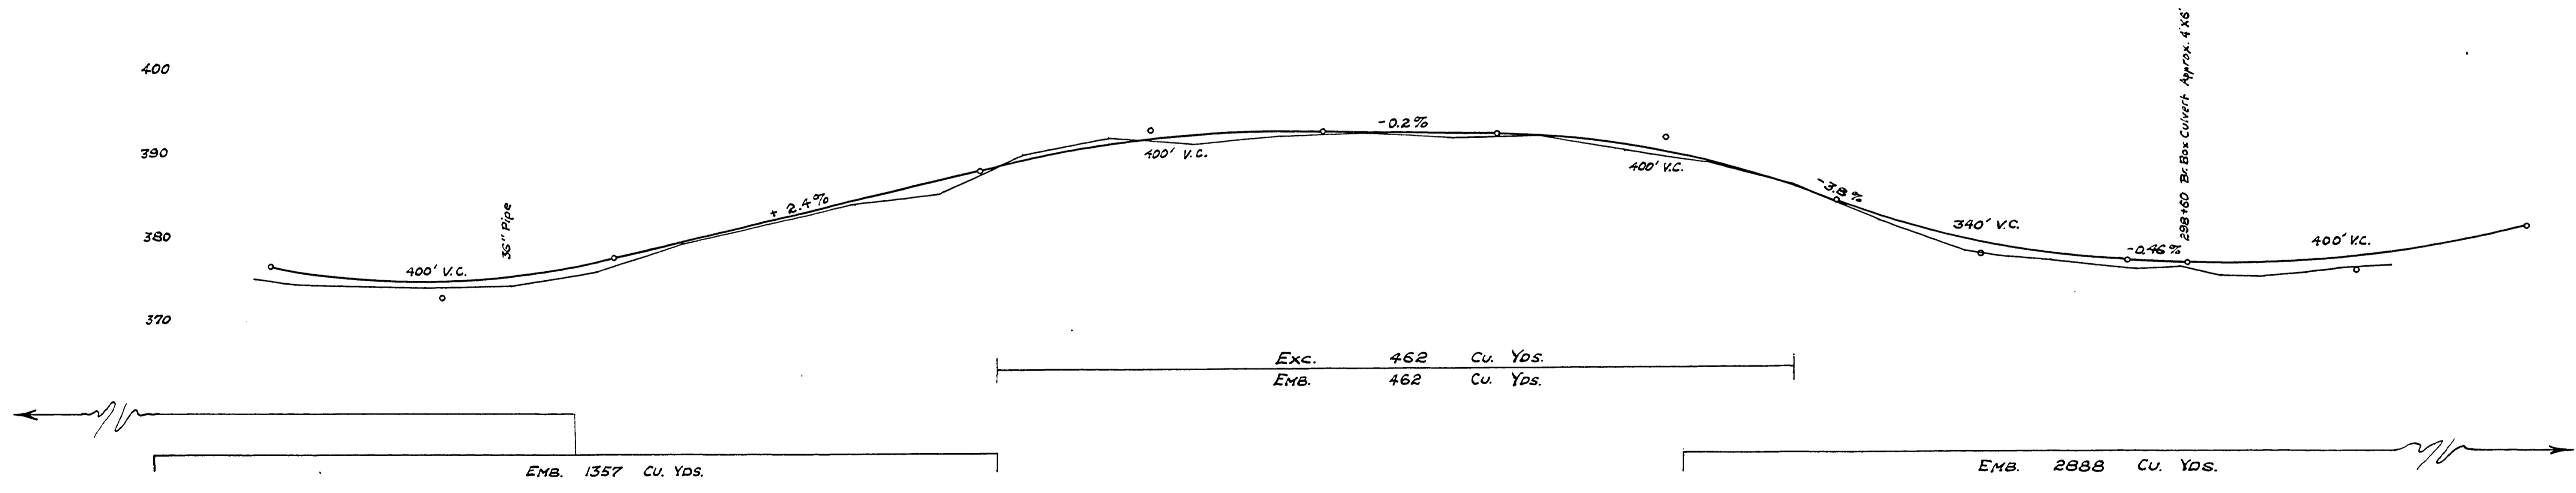

276+00 7+00 8+00 9+00 280+00 1+00 2+00 3+00 4+00 5+00 6+00 7+00 8+00 9+00 290+00 1+00 2+00 3+00 4+00 5+00 6+00 7+00 8+00 9+00 300+00 301+00

M.P. 3.73 - 4.29

03730429

