


SUTHERLIN - UMPQUA
ROAD N°9
SECS. 29, 30, T25S., R. 6W.W.M.
DOUGLAS CO. ORE.
JULY 1952
SCALE 1"=100'
SHEET 6 of 7

FILED
RECEIVED
DOT 1
LARRY CLEVENYOR
SUTHERLIN, ORE.

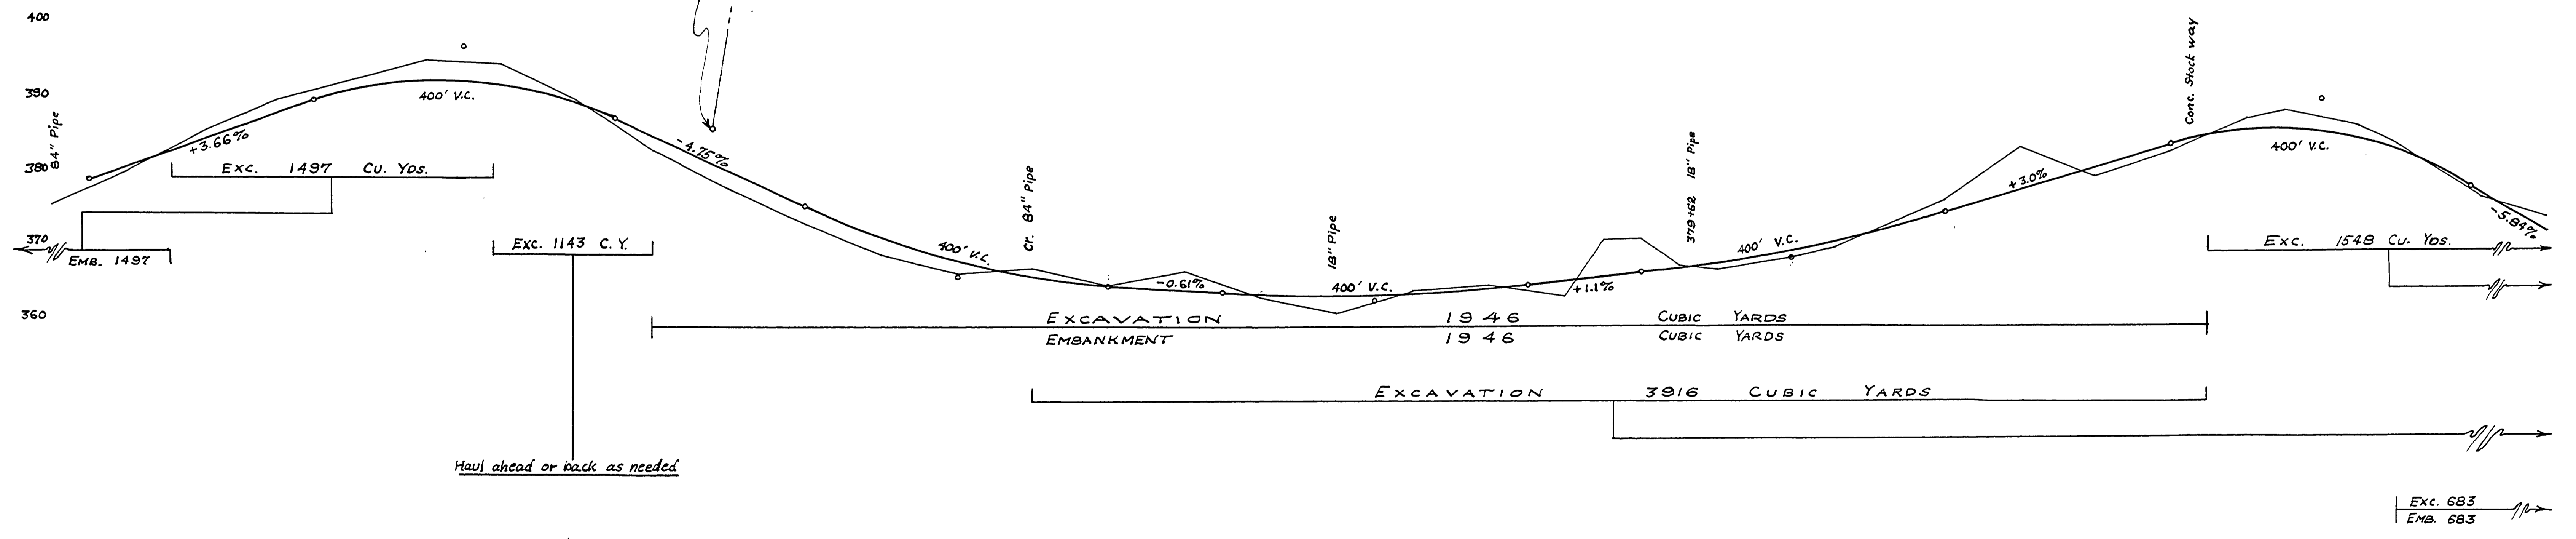

358+00 9+00 360+00 1+00 2+00 3+00 4+00 5+00 6+00 7+00 8+00 9+00 370+00 1+00 2+00 3+00 4+00 5+00 6+00 7+00 8+00 9+00 380+00 1+00 2+00 3+00 4+00 5+00 6+00 7+00 8+00 9+00 390+00

M.P. 5.41 - 6.00

R# 9

23

05410600