
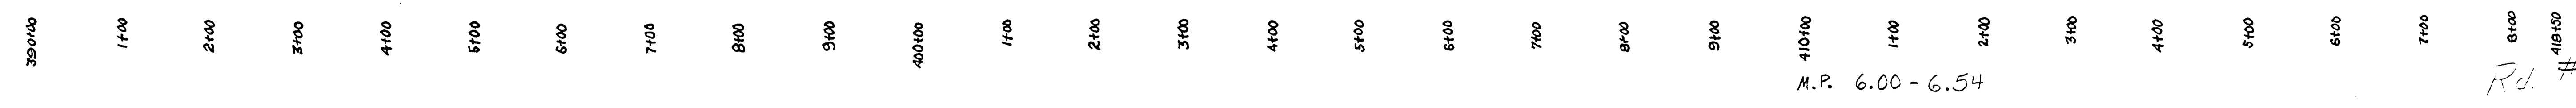


SUTHERLIN - UMPQUA  
 ROAD No. 9  
 SEC. 30, T.25S., R.6W.W.M.  
 DOUGLAS CO. ORE.  
 JULY 1952  
 SCALE 1"=100'  
 SHEET 7 of 7

FILED  
 RECEIVED  
 COY. 17  
 BY SURVEYOR  
 J. W. BROWN

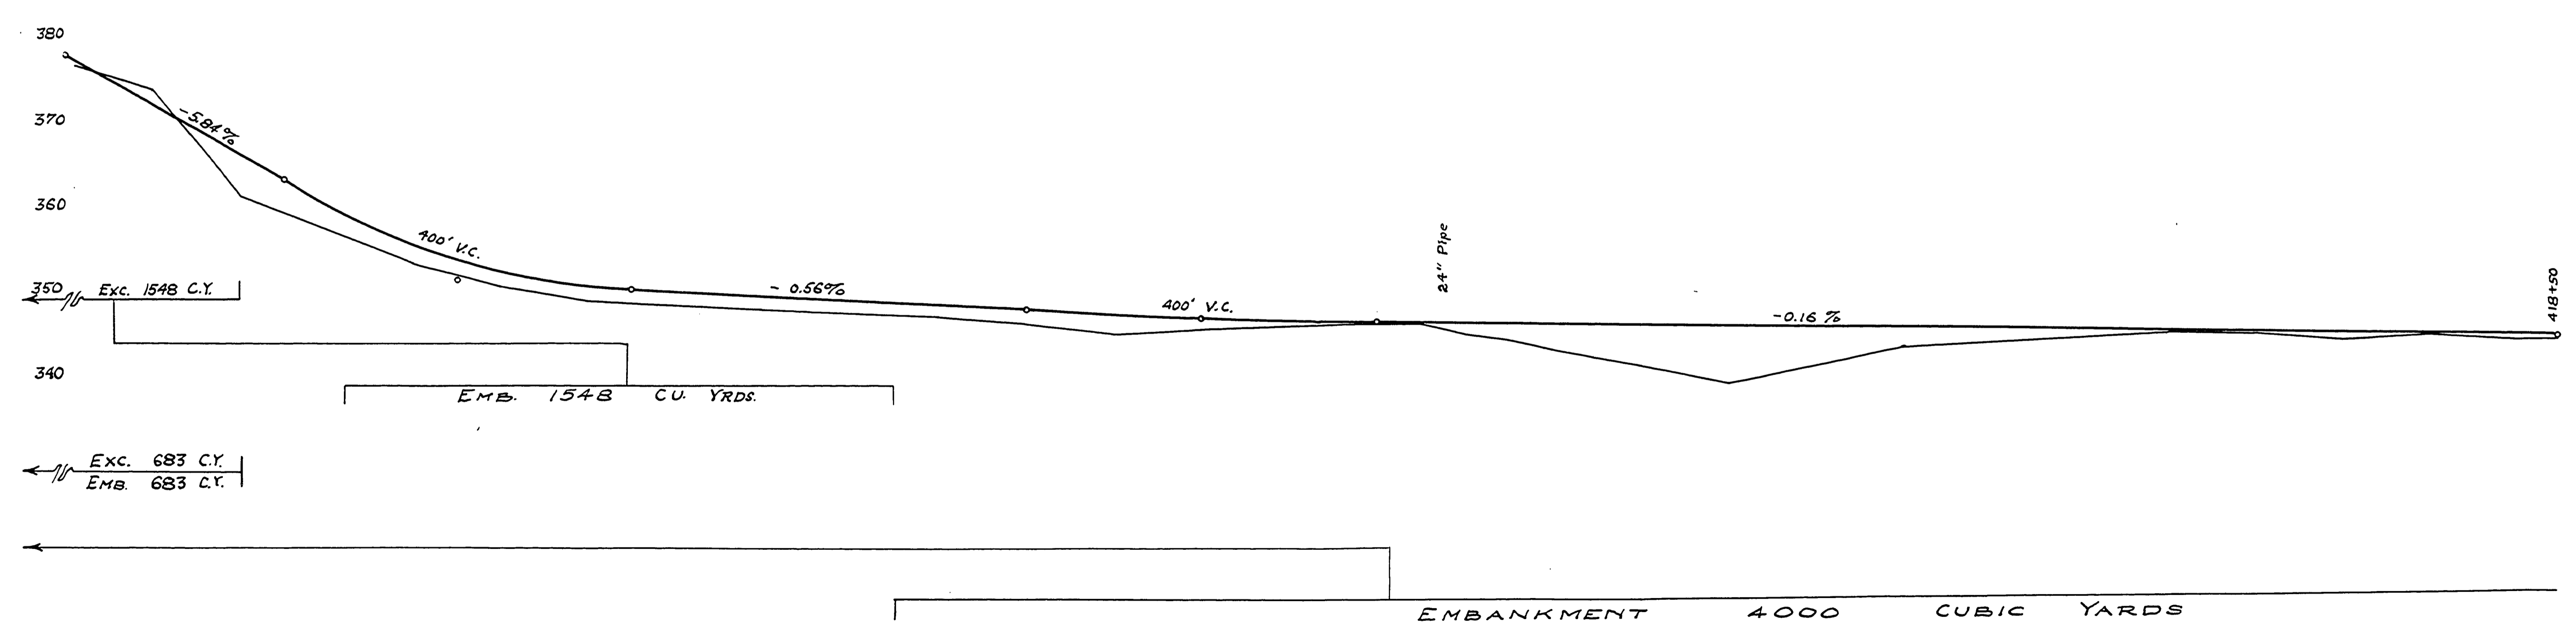

Rd. # 9

2000 112 707

(24)

06000654